



GROUND FLOOR PLAN

PROJECT TITLE: LADIES HOSTEL ENGINEERING COLLEGE, VADAKARA KOZHICODE	SHEET TITLE:	AREA DETAILS:					
	DWG NO:	GROUND FLOOR 849.47SQ.M	DW4 FOUR SHUTTER WOODEN DOOR/WINDOW 265X215	<i>Nisha Soman</i>	<i>Chandran.K</i>	<i>Anil.P</i>	<i>Shanraj</i>
DRAWING TITLE: ARCHITECTURAL DRAWING	DATE:	TYPICAL FLOOR (1 st + 11 th) 1646.68 SQ.M	D1 SINGLE SHUTTER WOODEN PANELLED DOOR 105X215	NISHA SOMAN 11 ND GRADE D'MAN	CHANDRAN.K 1ST GRADE D'MAN	ANIL.P HD. ARCH	SHANRAJ ASST. ARCHITECT
SCALE: 1:125	REVISION DATE:	TERRACE FLOOR 37.12 SQ.M	D2 SINGLE SHUTTER WOODEN PANELLED DOOR 90X215	<i>Jerry T. Joseph</i>	<i>M. Valsamma</i>	<i>James Jacob</i>	 KERALA STATE HOUSING BOARD
ALL DIMENSIONS ARE IN CM		TOTAL AREA 2533.27SQ.M	D3 SINGLE SHUTTER PVC DOOR 75X210	JERRY T. JOSEPH ARCHITECT (FAC)	M. VALSAMMA CHIEF ARCHITECT (C)	JAMES JACOB CHIEF ENGINEER	
		NO. OF BEDS 153 NOS.	D4 DOUBLE SHUTTER (POWDER COATED ALUMINIUM GLAZED) WINDOW 120X140				
			W2 THREE SHUTTER (POWDER COATED ALUMINIUM GLAZED) WINDOW 180X140				
			W3 FOUR SHUTTER (POWDER COATED ALUMINIUM GLAZED) WINDOW 240X140				
			W4 DOUBLE SHUTTER (POWDER COATED ALUMINIUM GLAZED) WINDOW 120X125				
			KW2 THREE SHUTTER (POWDER COATED ALUMINIUM GLAZED) WINDOW 180X125				
			KW3 GRILL WINDOW 240X125				
			GW1 GRILL WINDOW 120X125				
			V1 DOUBLE SHUTTER (POWDER COATED ALUMINIUM GLAZED) VENTILATOR 120X75				
			V2 SINGLE SHUTTER (POWDER COATED ALUMINIUM GLAZED) VENTILATOR 60X75				
			V3 THREE SHUTTER (POWDER COATED ALUMINIUM GLAZED) VENTILATOR 180X75				

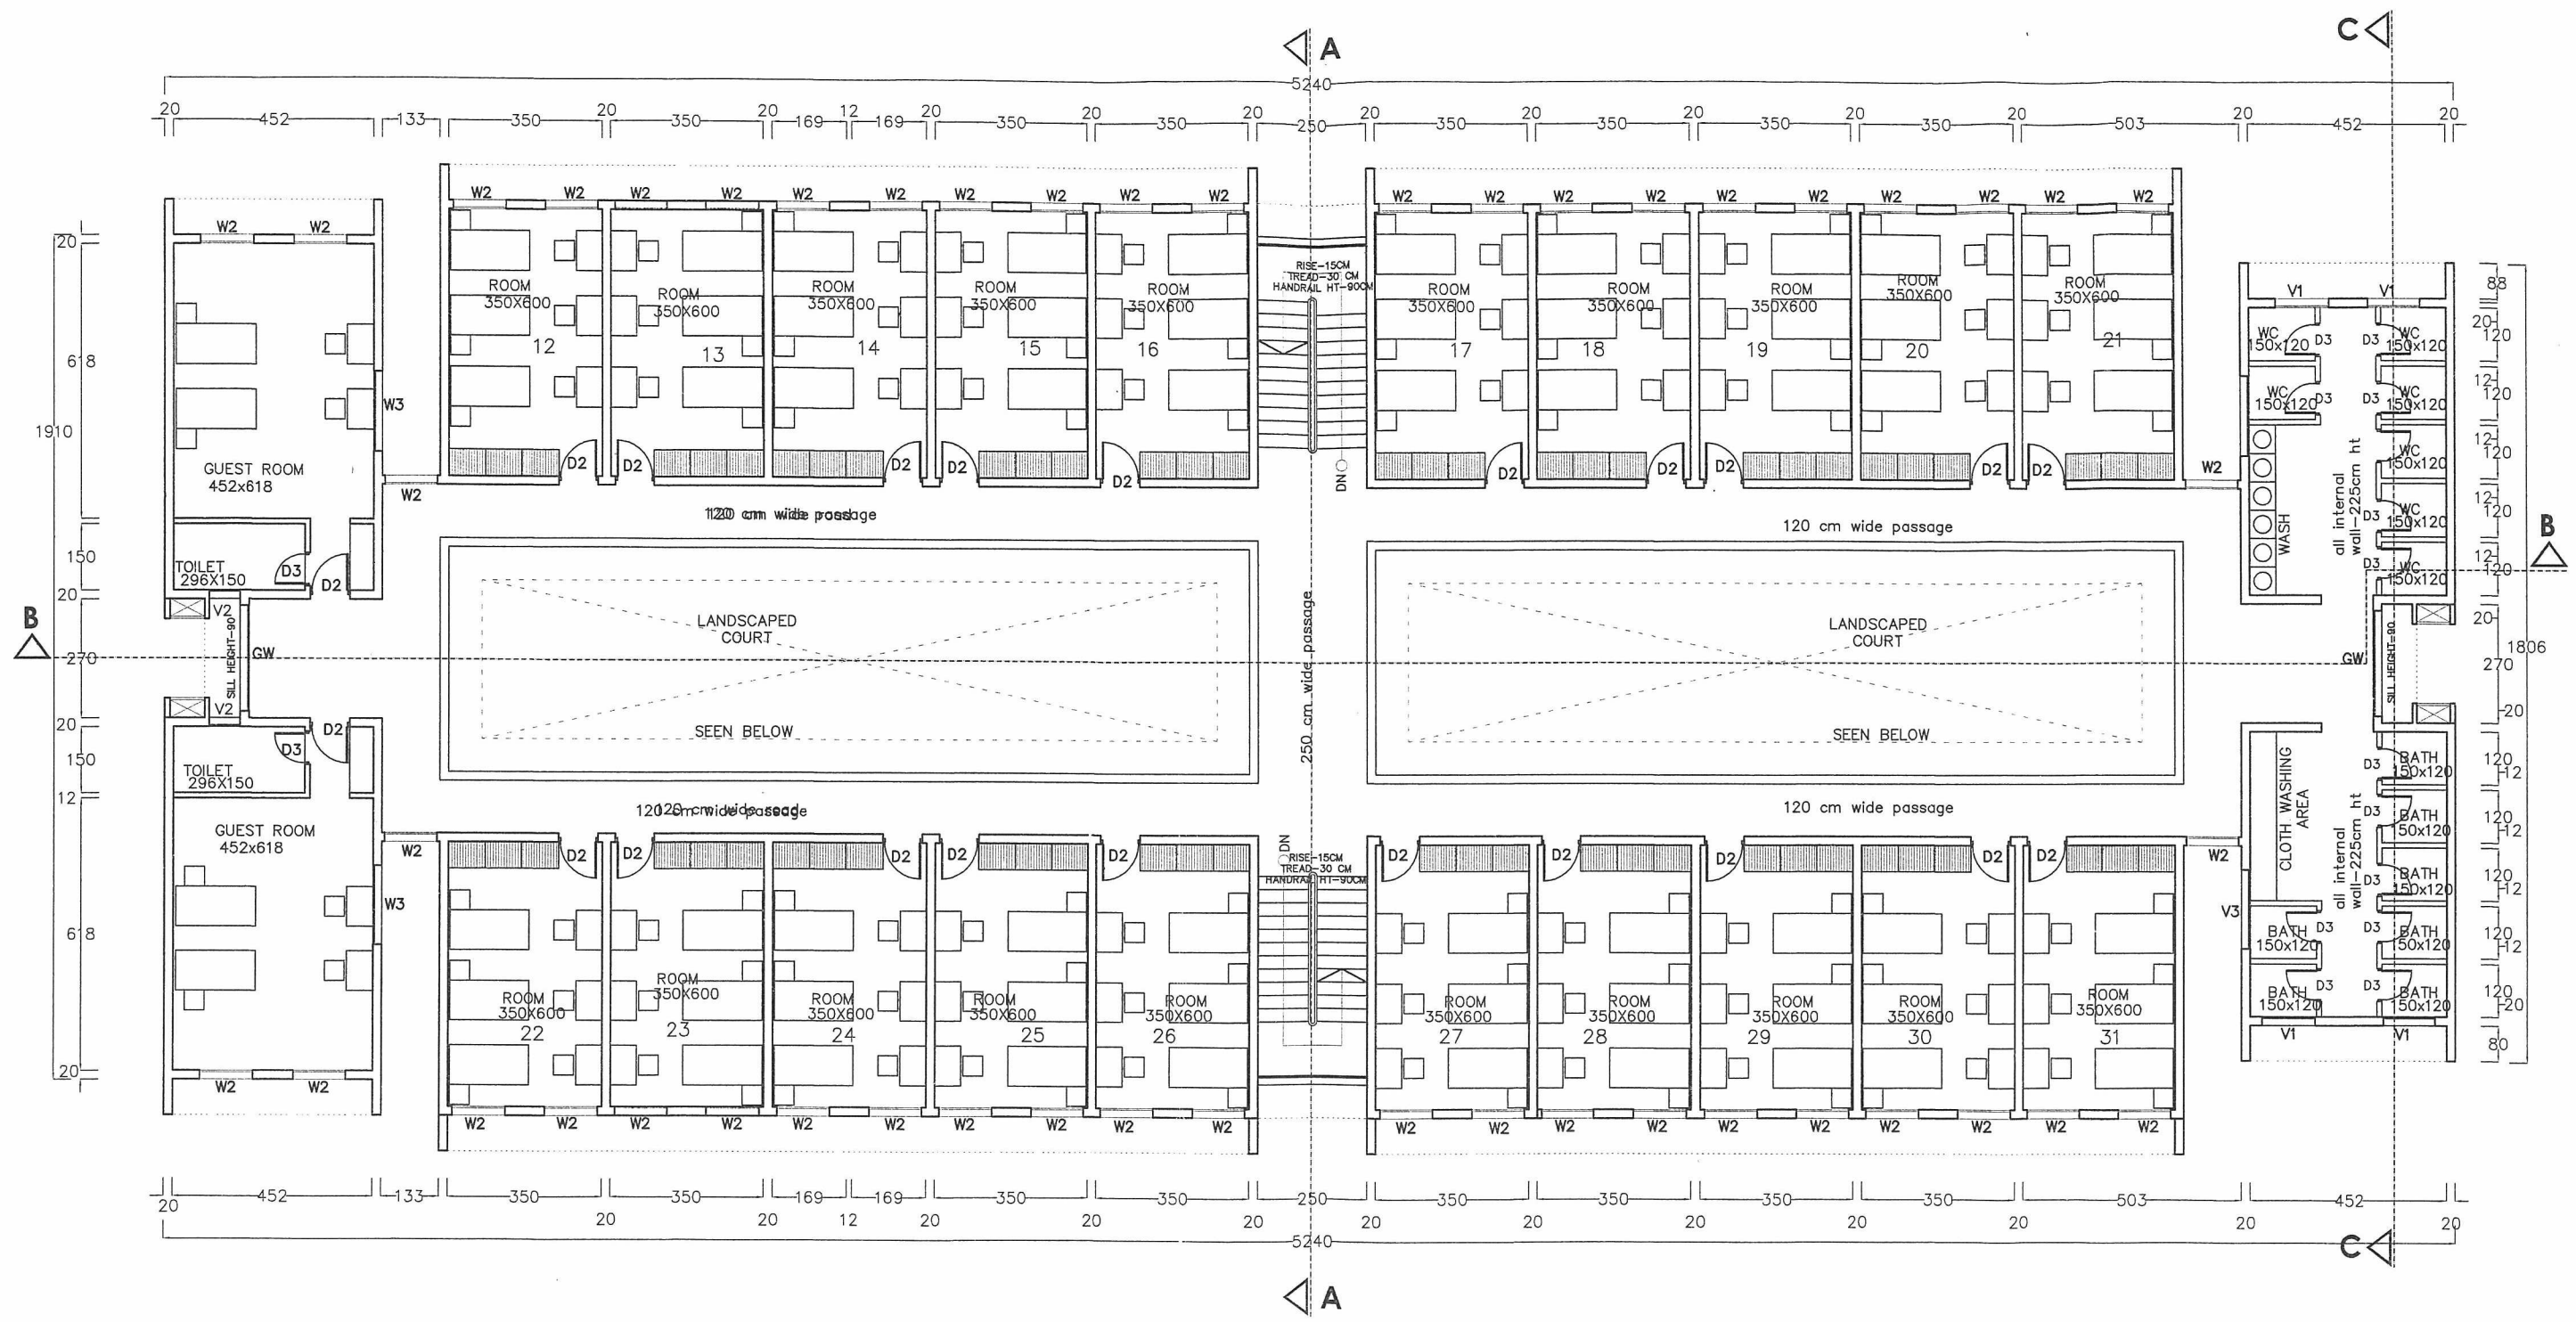

TYPICAL FLOOR PLAN
(1st & 2nd FLOOR)

PROJECT TITLE: LADIES HOSTEL ENGINEERING COLLEGE, VADAKARA KOZHICODE	SHEET TITLE:	AREA DETAILS:	DW4 FOUR SHUTTER WOODEN DOOR/WINDOW 245X215 SINGLE SHUTTER WOODEN PANELLED DOOR 100X215 D2 SINGLE SHUTTER WOODEN PANELLED DOOR 90X215 D3 SINGLE SHUTTER PVC DOOR 75X210 W2 DOUBLE SHUTTER (POWDER COATED ALUMINIUM GLAZED) WINDOW 120X140 W3 THREE SHUTTER (POWDER COATED ALUMINIUM GLAZED) WINDOW 190X140 W4 FOUR SHUTTER (POWDER COATED ALUMINIUM GLAZED) WINDOW 240X140 KW2 DOUBLE SHUTTER (POWDER COATED ALUMINIUM GLAZED) WINDOW 120X125 KW3 THREE SHUTTER (POWDER COATED ALUMINIUM GLAZED) WINDOW 180X125 GW GRILL WINDOW 240X125 GW1 GRILL WINDOW 120X125 DW DOUBLE SHUTTER (POWDER COATED ALUMINIUM GLAZED) VENTILATOR 120X75 V2 SINGLE SHUTTER (POWDER COATED ALUMINIUM GLAZED) VENTILATOR 60X75 V3 THREE SHUTTER (POWDER COATED ALUMINIUM GLAZED) VENTILATOR 180X75		
	DWG NO: DATE: REVISION DATE:	GROUND FLOOR 849.47 SQ.M TYPICAL FLOOR (1st & 2nd) 1646.68 SQ.M TERRACE FLOOR 37.12 SQ.M TOTAL AREA 2533.27 SQ.M NO. OF BEDS 153 NOS.	VIPU.V 11 ND GRADE D/MAN JEROME JOSEPH ARCHITECT (FAC)	CHANDRAN.K 1ST GRADE D/MAN M.VALSAMMA CHIEF ARCHITECT (C)	ANIL.P HD. ARCH JAMES JACOB CHIEF ENGINEER
DRAWING TITLE: ARCHITECTURAL DRAWING SCALE: 1:NTS ALL DIMENSIONS ARE IN CM					 KERALA STATE HOUSING BOARD

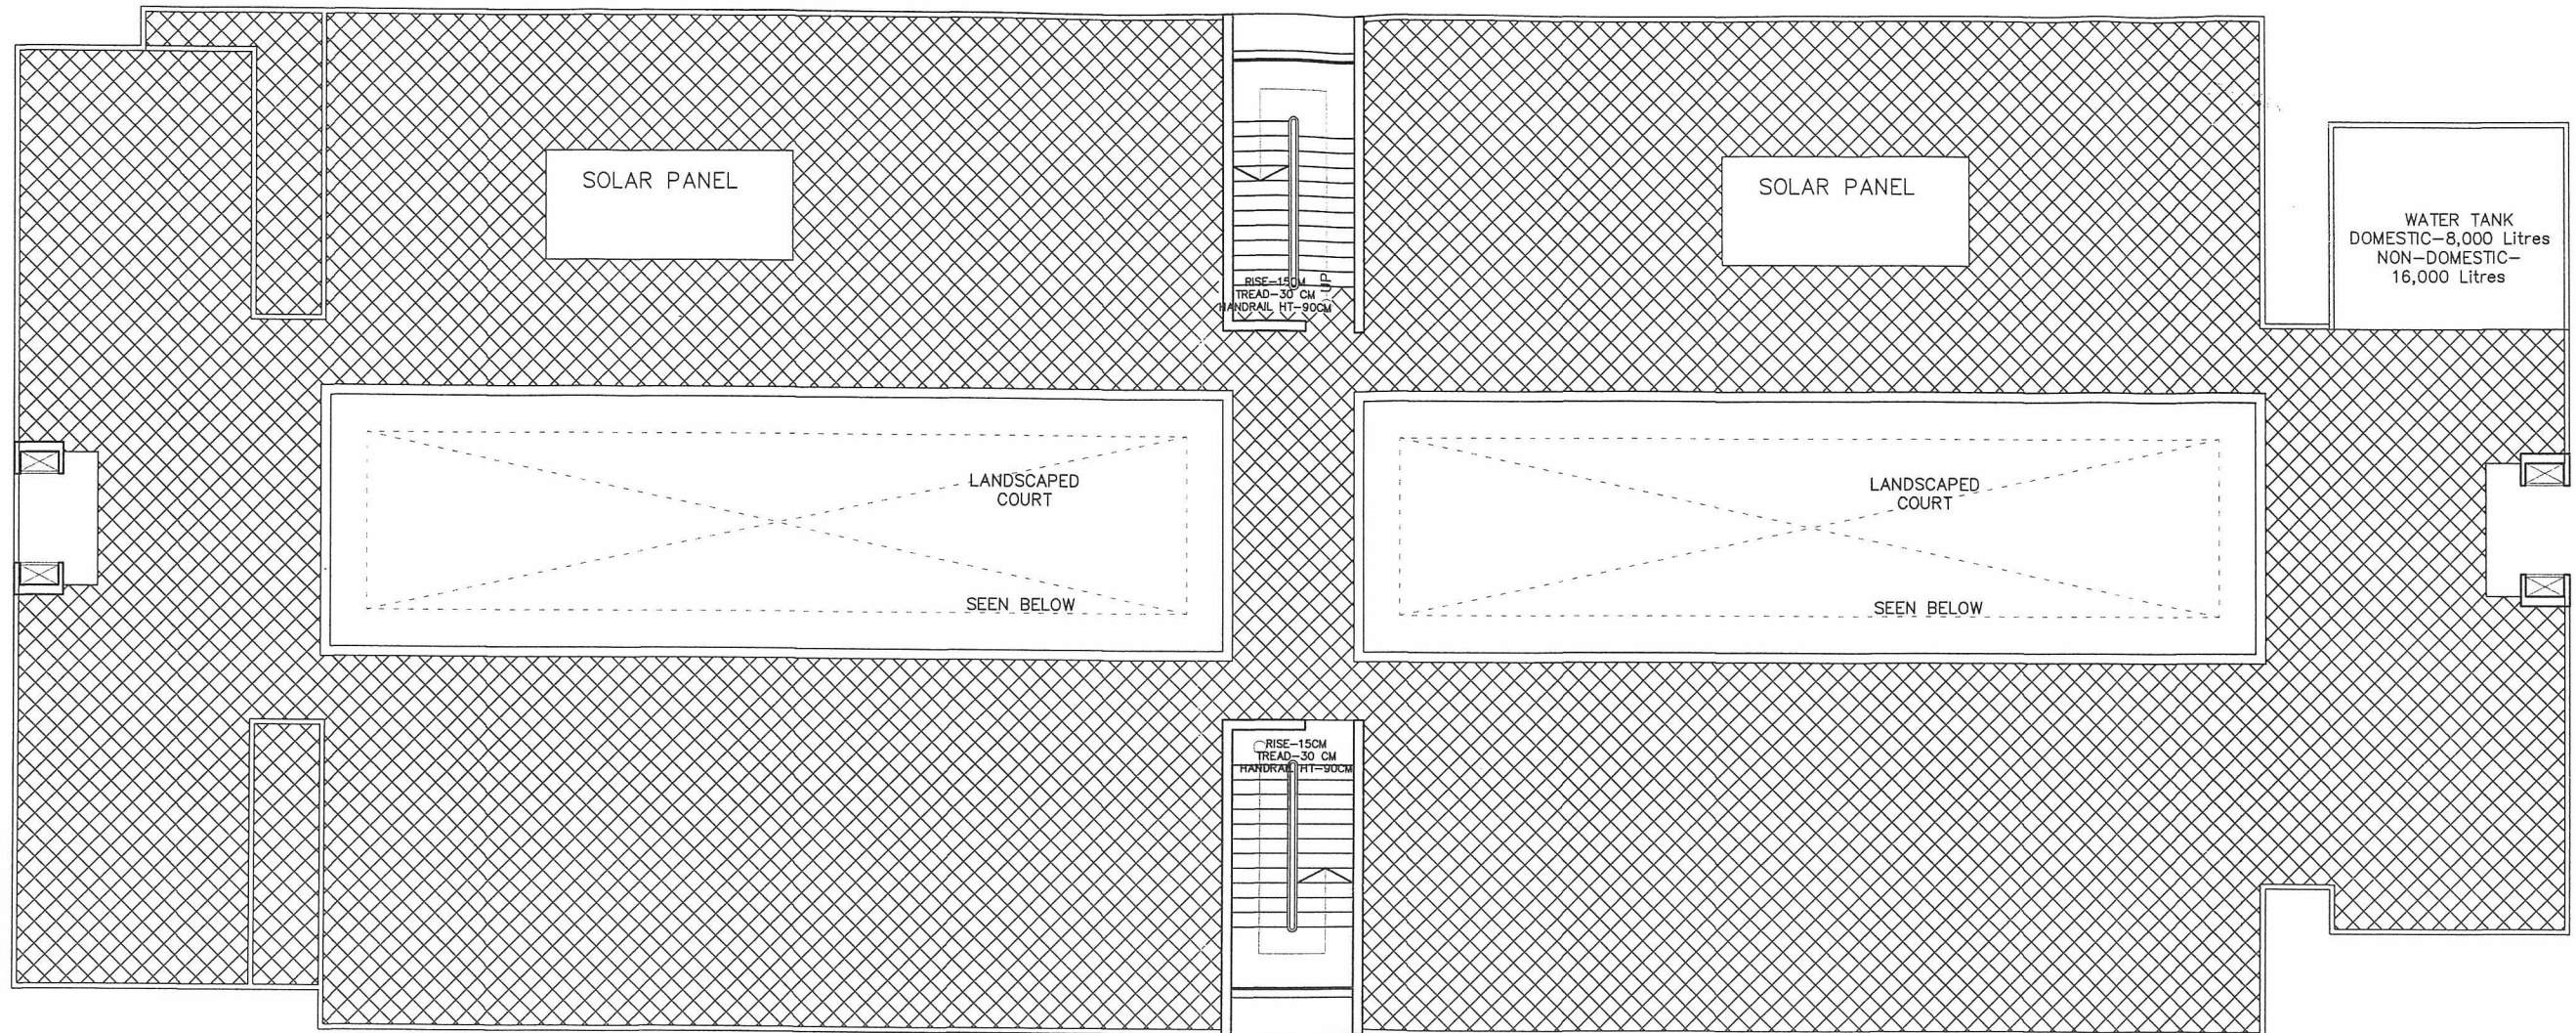

TERRACE FLOOR PLAN

PROJECT TITLE: LADIES HOSTEL ENGINEERING COLLEGE, VADAKARA KOZHICODE	SHEET TITLE: DWG NO: DATE: REVISION DATE:	AREA DETAILS: GROUND FLOOR 849.47SQ.M TYPICAL FLOOR (1 st +11 th) 1646.68 SQ.M TERRACE FLOOR 37.12 SQ.M TOTAL AREA 2533.27SQ.M NO: OF BEDS 153 NOS.	<table border="1" style="width: 100%; border-collapse: collapse; font-size: 8px;"> <tr><td>DW4</td><td>FOUR SHUTTER WOODEN DOOR/WINDOW</td><td>265X215</td></tr> <tr><td>D1</td><td>SINGLE SHUTTER WOODEN PANELLED DOOR</td><td>100X215</td></tr> <tr><td>D2</td><td>SINGLE SHUTTER WOODEN PANELLED DOOR</td><td>90X215</td></tr> <tr><td>D3</td><td>SINGLE SHUTTER PVC DOOR</td><td>75X210</td></tr> <tr><td>W2</td><td>DOUBLE SHUTTER (POWDER COATED ALUMINIUM) WINDOW</td><td>120X140</td></tr> <tr><td>W3</td><td>THREE SHUTTER (POWDER COATED ALUMINIUM) WINDOW</td><td>180X125</td></tr> <tr><td>W4</td><td>FOUR SHUTTER (POWDER COATED ALUMINIUM) WINDOW</td><td>240X140</td></tr> <tr><td>RW2</td><td>DOUBLE SHUTTER (POWDER COATED ALUMINIUM) WINDOW</td><td>120X125</td></tr> <tr><td>KW3</td><td>THREE SHUTTER (POWDER COATED ALUMINIUM) WINDOW</td><td>180X125</td></tr> <tr><td>GW</td><td>GRILL WINDOW</td><td>240X125</td></tr> <tr><td>GW1</td><td>GRILL WINDOW</td><td>120X125</td></tr> <tr><td>V1</td><td>DOUBLE SHUTTER (POWDER COATED ALUMINIUM) VENTILATOR</td><td>120X75</td></tr> <tr><td>V2</td><td>SINGLE SHUTTER (POWDER COATED ALUMINIUM) VENTILATOR</td><td>60X75</td></tr> <tr><td>V3</td><td>THREE SHUTTER (POWDER COATED ALUMINIUM) VENTILATOR</td><td>180X75</td></tr> </table>	DW4	FOUR SHUTTER WOODEN DOOR/WINDOW	265X215	D1	SINGLE SHUTTER WOODEN PANELLED DOOR	100X215	D2	SINGLE SHUTTER WOODEN PANELLED DOOR	90X215	D3	SINGLE SHUTTER PVC DOOR	75X210	W2	DOUBLE SHUTTER (POWDER COATED ALUMINIUM) WINDOW	120X140	W3	THREE SHUTTER (POWDER COATED ALUMINIUM) WINDOW	180X125	W4	FOUR SHUTTER (POWDER COATED ALUMINIUM) WINDOW	240X140	RW2	DOUBLE SHUTTER (POWDER COATED ALUMINIUM) WINDOW	120X125	KW3	THREE SHUTTER (POWDER COATED ALUMINIUM) WINDOW	180X125	GW	GRILL WINDOW	240X125	GW1	GRILL WINDOW	120X125	V1	DOUBLE SHUTTER (POWDER COATED ALUMINIUM) VENTILATOR	120X75	V2	SINGLE SHUTTER (POWDER COATED ALUMINIUM) VENTILATOR	60X75	V3	THREE SHUTTER (POWDER COATED ALUMINIUM) VENTILATOR	180X75	VIPU.V II ND GRADE D'MAN JEBRY T. JOSEPH ARCHITECT (FAC)	CHANDRAN.K 1ST GRADE D'MAN	ANIL.P HD. ARCH	SHANRAJ ASST. ARCHITECT	M.VALSAMMA CHIEF ARCHITECT (IC)	JAMES JACOB CHIEF ENGINEER	KERALA STATE HOUSING BOARD
DW4	FOUR SHUTTER WOODEN DOOR/WINDOW	265X215	
D1	SINGLE SHUTTER WOODEN PANELLED DOOR	100X215	
D2	SINGLE SHUTTER WOODEN PANELLED DOOR	90X215	
D3	SINGLE SHUTTER PVC DOOR	75X210	
W2	DOUBLE SHUTTER (POWDER COATED ALUMINIUM) WINDOW	120X140	
W3	THREE SHUTTER (POWDER COATED ALUMINIUM) WINDOW	180X125	
W4	FOUR SHUTTER (POWDER COATED ALUMINIUM) WINDOW	240X140	
RW2	DOUBLE SHUTTER (POWDER COATED ALUMINIUM) WINDOW	120X125	
KW3	THREE SHUTTER (POWDER COATED ALUMINIUM) WINDOW	180X125	
GW	GRILL WINDOW	240X125	
GW1	GRILL WINDOW	120X125	
V1	DOUBLE SHUTTER (POWDER COATED ALUMINIUM) VENTILATOR	120X75	
V2	SINGLE SHUTTER (POWDER COATED ALUMINIUM) VENTILATOR	60X75	
V3	THREE SHUTTER (POWDER COATED ALUMINIUM) VENTILATOR	180X75	
DRAWING TITLE: ARCHITECTURAL DRAWING	
SCALE: 1:NTS ALL DIMENSIONS ARE IN CM	