


266 M

275-14

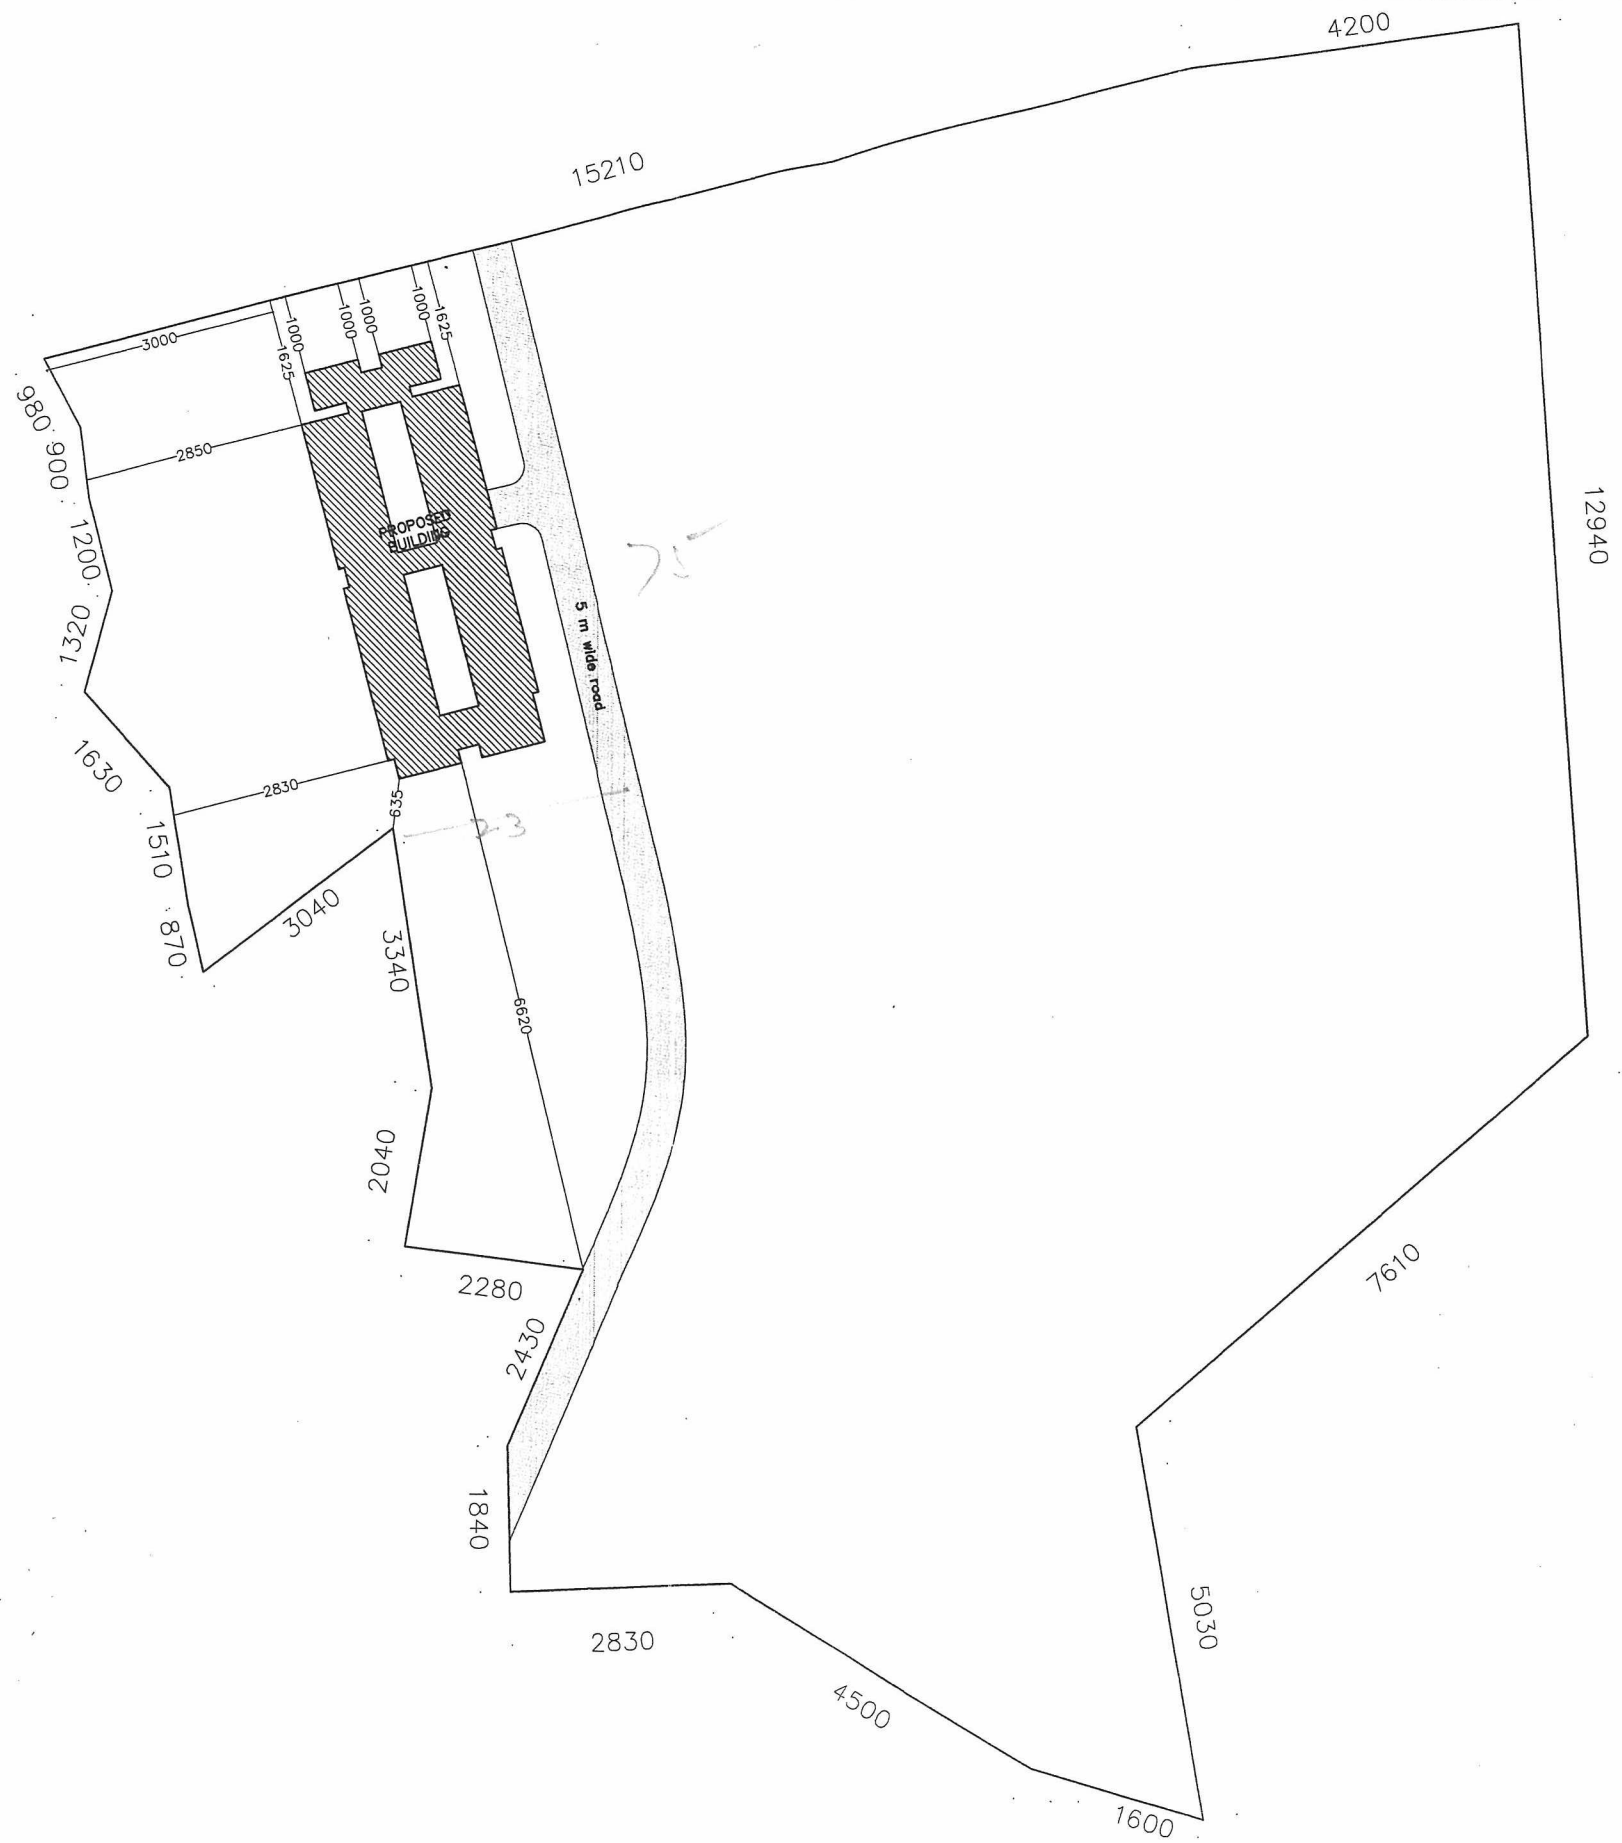

SITE PLAN

P3-66
76.83
-17-51-16

PROJECT TITLE: LADIES HOSTEL ENGINEERING COLLEGE, VADAKARA KOZHICODE	SHEET TITLE:	AREA DETAILS:			
	DWG NO: <i>5613/14</i>	GROUND FLOOR 849.47SQ.M	DW4 FOUR SHUTTER WOODEN DOOR/WINDOW 265X215	<i>epu</i>	
DRAWING TITLE: ARCHITECTURAL DRAWING	DATE: <i>12/19/13</i>	TYPICAL FLOOR (1st & 11nd) 1646.68 SQ.M	D1 SINGLE SHUTTER WOODEN PANELLED DOOR 100X215	<i>Chandran</i>	
SCALE: 1 NTS	REVISION DATE:	TERRACE FLOOR 37.12 SQ.M	D2 SINGLE SHUTTER WOODEN PANELLED DOOR 90X215	<i>Anil P</i>	
ALL DIMENSIONS ARE IN CM		TOTAL AREA 2533.27SQ.M	D3 SINGLE SHUTTER PVC DOOR 75X210	<i>Shanraj</i>	
		NO. OF BEDS 153 NOS.	W2 DOUBLE SHUTTER POWDER COATED ALUMINIUM GLAZED WINDOW 120X140	VIPU.V	
			W3 THREE SHUTTER POWDER COATED ALUMINIUM GLAZED WINDOW 180X140	CHANDRAN.K	
			W4 FOUR SHUTTER POWDER COATED ALUMINIUM GLAZED WINDOW 240X140	ANIL.P	
			KW2 DOUBLE SHUTTER POWDER COATED ALUMINIUM GLAZED WINDOW 120X125	IST GRADE D'MAN	
			KW3 THREE SHUTTER POWDER COATED ALUMINIUM GLAZED WINDOW 180X125	CHANDRAN.K	
			GW GRILL WINDOW 240X125	ANIL.P	
			GW1 GRILL WINDOW 120X125	HD. ARCH	
			V1 DOUBLE SHUTTER POWDER COATED ALUMINIUM GLAZED VENTILATOR 120X75	SHANRAJ	
			V2 SINGLE SHUTTER POWDER COATED ALUMINIUM GLAZED VENTILATOR 60X75	ASST. ARCHITECT	
			V3 THREE SHUTTER POWDER COATED ALUMINIUM GLAZED VENTILATOR 180X75	JERRY.T.JOSEPH	
				ARCHITECT (FAC)	
				M.VALSAMMA	
				CHIEF ARCHITECT (IC)	
				JAMES JACOB	
				CHIEF ENGINEER	
				KERALA STATE HOUSING BOARD	