




REAR ELEVATION

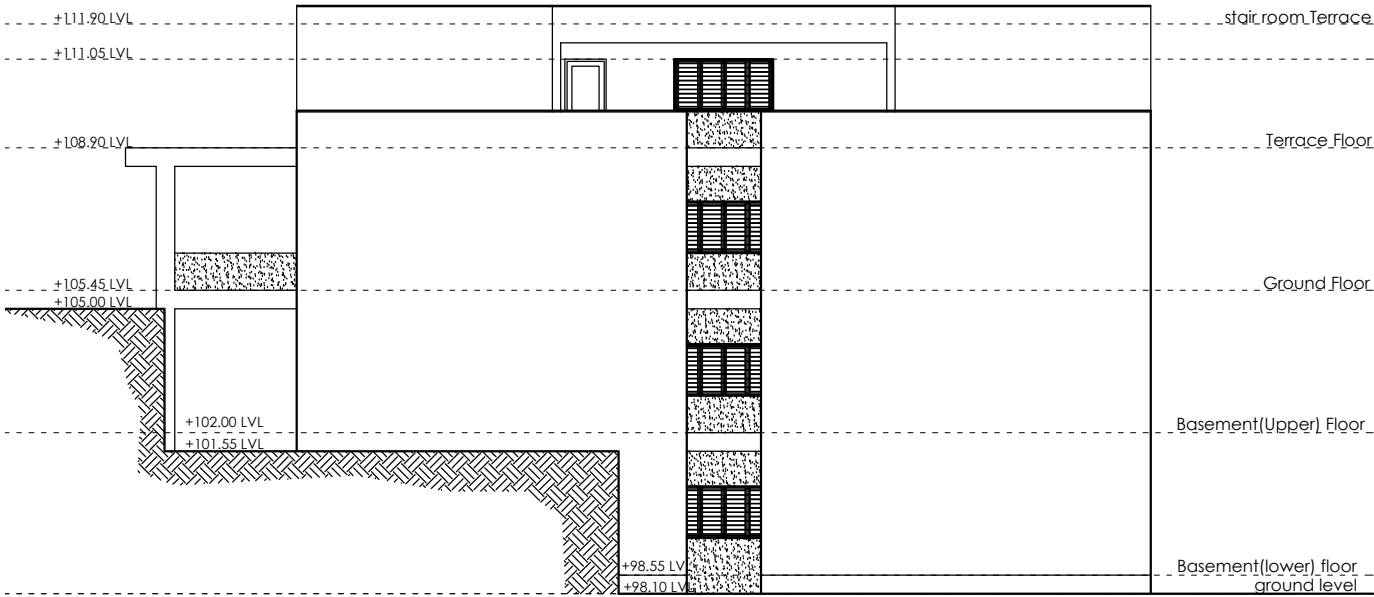


SOUTH SIDE ELEVATION

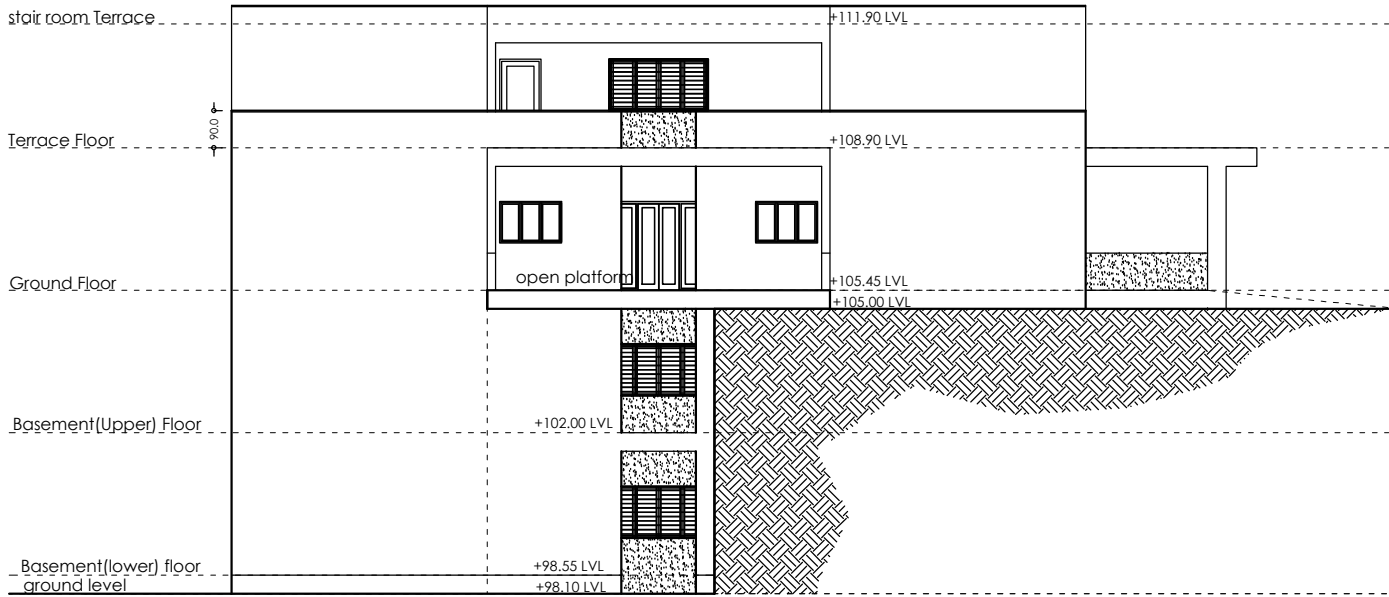

NORTH SIDE ELEVATION

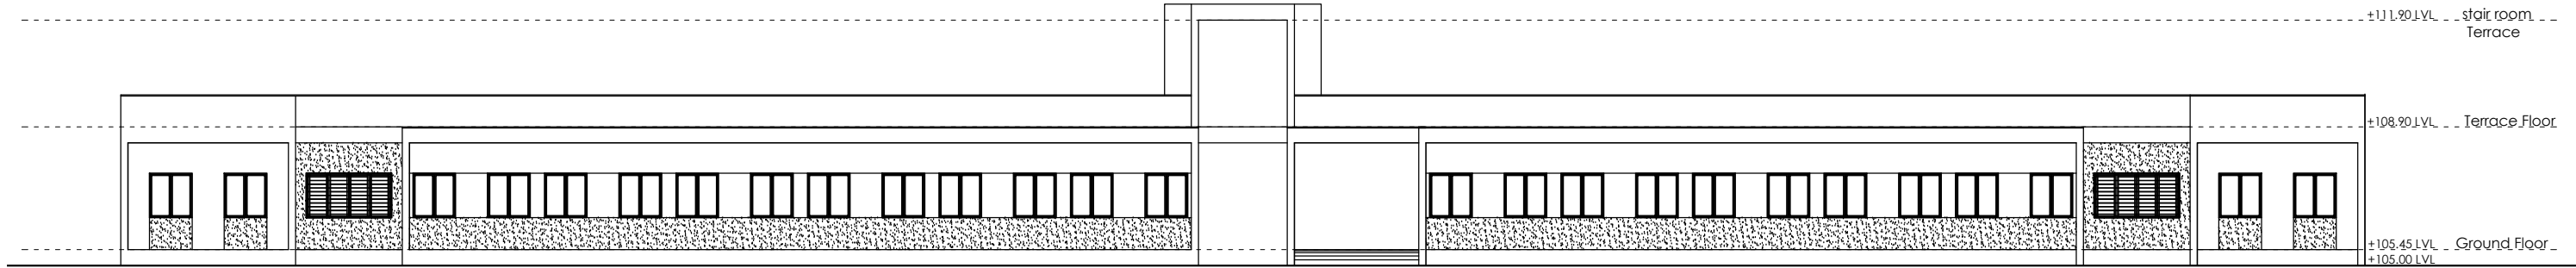

FRONT ELEVATION

PROJECT TITLE: LADIES HOSTEL ENGINEERING COLLEGE, PATHANAPURAM KOLLAM	SHEET TITLE: ELEVATIONS	AREA DETAILS: BASEMENT (LOWER) 0584.9400 SQ.M BASEMENT (UPPER) 1017.6840 SQ.M GROUND FLOOR 1044.2640 SQ.M TERRACE FLOOR 0055.6800 SQ.M TOTAL AREA 2702.5680 SQ.M	DW4 FOUR SHUTTER WOODEN DOOR/WINDOW 265X215 D1 SINGLE SHUTTER WOODEN PANELLED DOOR 180X215 D2 SINGLE SHUTTER WOODEN PANELLED DOOR 90X215 D3 SINGLE SHUTTER PVC DOOR 75X210 W2 DOUBLE SHUTTER (POWDER COATED ALUMINIUM GLAZED) WINDOW 120X140 W3 THREE SHUTTER (POWDER COATED ALUMINIUM GLAZED) WINDOW 180X140 W4 FOUR SHUTTER (POWDER COATED ALUMINIUM GLAZED) WINDOW 240X140 KW2 DOUBLE SHUTTER (POWDER COATED ALUMINIUM GLAZED) WINDOW 120X125 KW3 THREE SHUTTER (POWDER COATED ALUMINIUM GLAZED) WINDOW 180X125 GW GRILL WINDOW 240X125 GW1 GRILL WINDOW 120X125 V1 DOUBLE SHUTTER (POWDER COATED ALUMINIUM GLAZED) VENTILATOR 120X75 V2 SINGLE SHUTTER (POWDER COATED ALUMINIUM GLAZED) VENTILATOR 60X75 V3 THREE SHUTTER (POWDER COATED ALUMINIUM GLAZED) VENTILATOR 180X75	VIPU V II ND GRADE D'MAN	CHANDRAN.K IST GRADE D'MAN	ANIL.P HD_ARCH	SHANRAJ ASST. ARCHITECT	 KERALA STATE HOUSING BOARD
DRAWING TITLE: ARCHITECTURAL DRAWING	DATE: REVISION.DATE:			JERRY.T.JOSEPH ARCHITECT(FAC)	M.VALSAMMA CHIEF ARCHITEC(I/C)	RAJEEV KARIYIL CHIEF ENGINEER		
SCALE:1:NTS ALL DIMENSIONS ARE IN CM								