

REFERENCE	ROOM NO.	SKIRTING HEIGHT	SKIRTING FINISH	FLOOR FINISH	WALL FINISH
G	- GRANTE				
SHA	- SHAGABAD				
VIT	- VITRIFIED				
GL	- GLAZED TILE				
CER	- CERAMIC TILE				

TYPE	OPENING SIZE		DESCRIPTION
	L	H	
DOORS			
20	2700	2700	1 1/4" (FIRST CLASS) DOUBLE SHUTTERED GLASS DOOR
21	2700	2700	1 1/4" DOOR FRAME WITH GLAZED GLASS SHUTTER
22	2400	2700	1 1/4" DOOR FRAME WITH GLAZED GLASS SHUTTER
23	1800	2700	1 1/4" DOOR FRAME WITH GLAZED GLASS SHUTTER
24	2700	2700	1 1/4" DOOR FRAME WITH GLAZED GLASS SHUTTER
25	900	2700	FLUSH DOOR
26	750	2100	FLUSH DOOR

WINDROWS	900	1800	AL FRAMED GLAZED WINDOW WITH OPERABLE SHUTTERS
W	1800	1800	AL FRAMED GLAZED WINDOW WITH OPERABLE SHUTTERS
W	1715	1800	AL FRAMED GLAZED WINDOW WITH OPERABLE SHUTTERS
W	2905	1800	AL FRAMED GLAZED WINDOW WITH OPERABLE SHUTTERS
W	3000	1800	AL FRAMED GLAZED WINDOW WITH OPERABLE SHUTTERS
W	2015	1800	AL FRAMED GLAZED WINDOW WITH OPERABLE SHUTTERS
W	2915	1800	AL FRAMED GLAZED WINDOW WITH OPERABLE SHUTTERS
W	1800	1800	AL FRAMED GLAZED WINDOW WITH SLIDING SHUTTERS
W	3700	1800	AL FRAMED GLAZED WINDOW WITH SLIDING SHUTTERS

SINGULAR GLAZING			
36	1270	1200	AL FRAMED VENTILATOR
VENTILATORS			
1000	600		AL FRAMED VENTILATOR

This drawing is the property of Pfizer Inc. and Paternite and must not be reproduced or altered either in full or in part by anyone without consent from us or be passed to any individual or company not authorised by us.

Any discrepancy in the drawing should be brought to the immediate attention of the Architect.

All dimensions in millimeters and levels in meters.

Dimensions to be followed as indicated and not to be scaled

PROPOSED ENGINEERING COLLEGE  
AT ARANMULA, PATHANAMTHITTA.


Co-operative Academy of Professional Education (CAPE)

	DRAWING TITLE:		JOB NO.:													
	ACADEMIC BLOCK SECOND FLOOR PLAN PHASE - II		DWG NO. <table border="1" data-bbox="367 2789 382 2831"><tr><td>3</td><td>8</td><td>4</td><td>6</td></tr><tr><td colspan="4">REVISION</td></tr><tr><td>-</td><td>3</td><td colspan="2"></td></tr></table>		3	8	4	6	REVISION				-	3		
			3	8	4	6										
REVISION																
-	3															
MEET: A1 SCALE: 1:150	DATE:		<table border="1" data-bbox="333 2789 348 2831"><tr><td colspan="2">DESIGN</td></tr><tr><td>NAME</td><td>Supriya H Rathod</td></tr><tr><td>SIGN</td><td></td></tr><tr><td>DATE</td><td></td></tr></table>		DESIGN		NAME	Supriya H Rathod	SIGN		DATE					
DESIGN																
NAME	Supriya H Rathod															
SIGN																
DATE																

ARCHITECTURE \* INTERIORS \* PLANNING \* ENGINEERING \* MANAGEMENT

PITHAVADIAN &amp; PARTNERS

33A, COLLEGE ROAD, CHENNAI - 600 006  
Ph: 2827 8361, 2827 3958/59 Fax:2827 1053  
email:paparch@airtelmail.in  
website:www.paparchitect.com

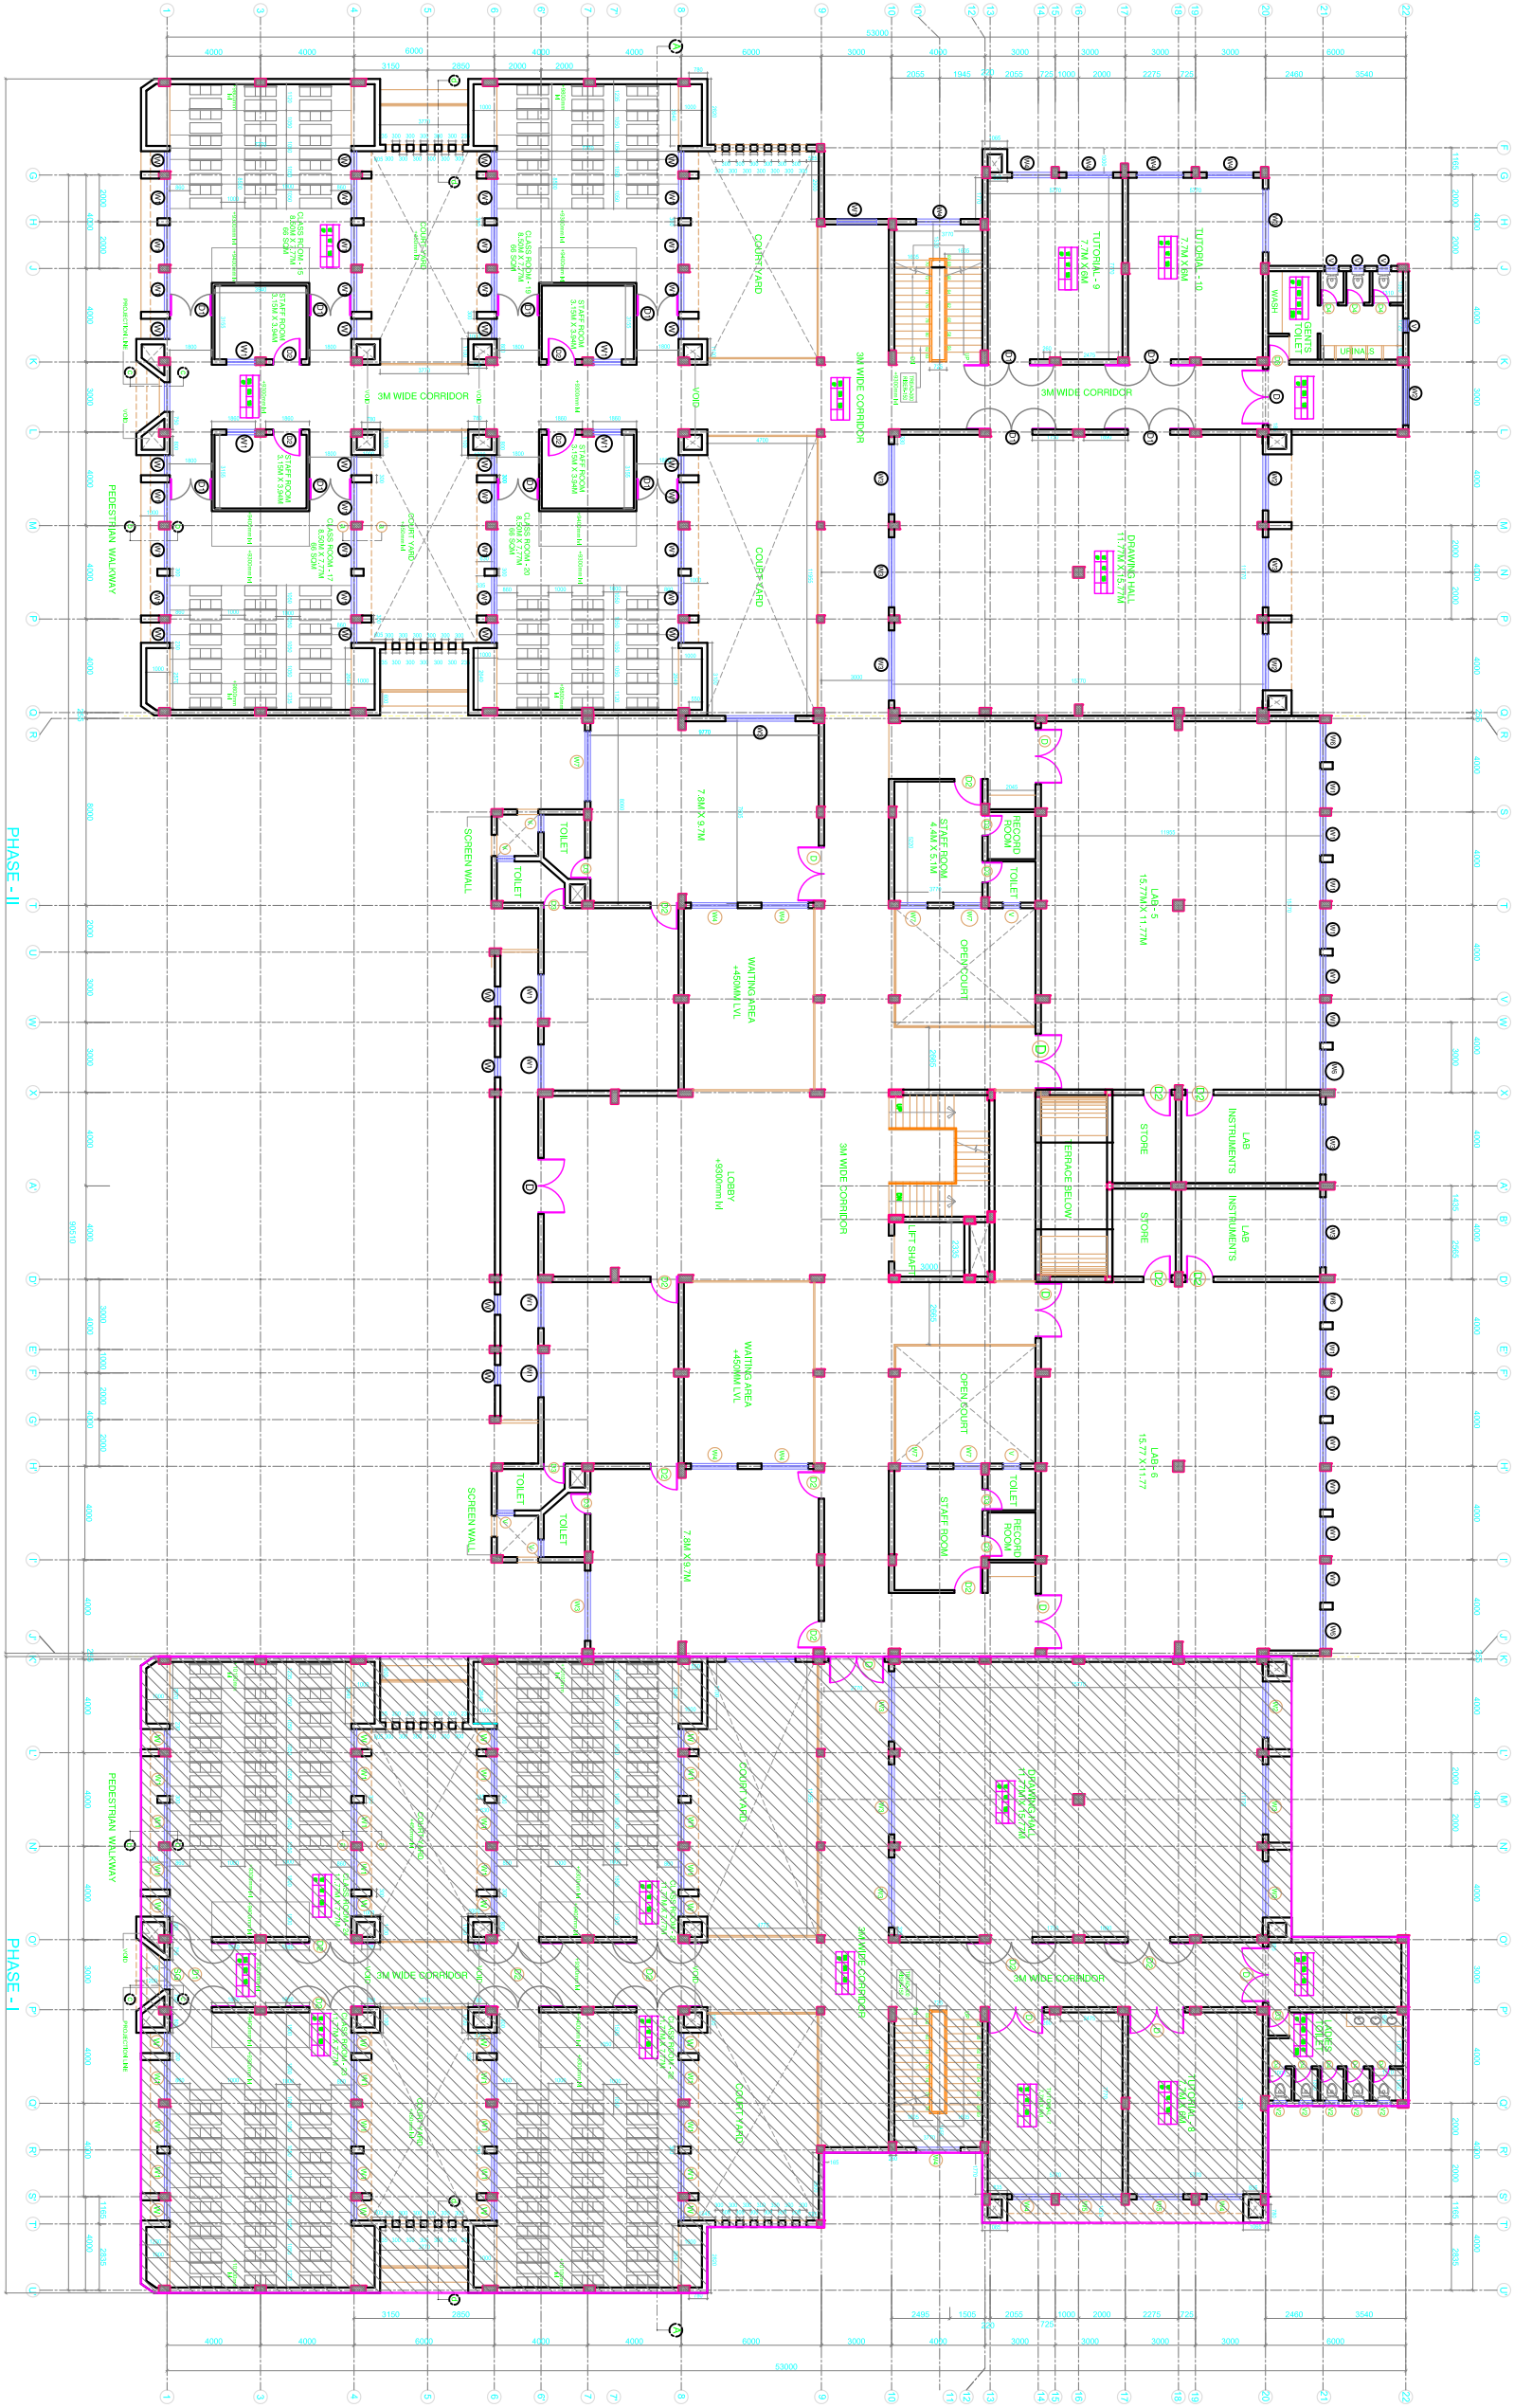

## SECOND FLOOR PLAN