

LEGEND

REFERENCE	LEGEND
	G - GRANITE
	SHA - SHAGABAD
	VIT - VITRIFIED TILE
	GL - GLAZED TILE
	CER - CERAMIC TILE

AREA STATEMENT

AREA - SQM. ( SFT.)

SCHEDULE OF JOINERY

TYPE	OPENING SIZE	DESCRIPTION
DOORS	Ø 2400	T.W. (FIRST CLASS) DOUBLE SHUTTERED GLASS DOOR
	D 2400	T.W. DOOR FRAME WITH LAMINATED VENEER SHUTTER
	D1 1800	T.W. DOOR FRAME WITH LAMINATED VENEER SHUTTER
	D2 1200	T.W. DOOR FRAME WITH LAMINATED VENEER SHUTTER
	D3 900	FLUSH DOOR
D4	750	FLUSH DOOR

WINDOWS

W	900	1800	AL. FRAMED GLAZED WINDOW WITH OPERABLE SHUTTERS
W1	1700	1800	AL. FRAMED GLAZED WINDOW WITH OPERABLE SHUTTERS
W2	2915	1800	AL. FRAMED GLAZED WINDOW WITH OPERABLE SHUTTERS
W3	3000	1800	AL. FRAMED GLAZED WINDOW WITH OPERABLE SHUTTERS
W4	2015	1800	AL. FRAMED GLAZED WINDOW WITH OPERABLE SHUTTERS
W5	2915	1800	AL. FRAMED GLAZED WINDOW WITH SLIDING SHUTTERS
W7	3700	1800	AL. FRAMED GLAZED WINDOW WITH SLIDING SHUTTERS

STRUCTURAL GLAZING

SS	1270	1200	AL. FRAMED VENTILATOR
----	------	------	-----------------------

VENTILATORS

V	1000	600	AL. FRAMED VENTILATOR
---	------	-----	-----------------------

NOTES

- This drawing is sole property of Pithavadian and Partners and must not be reproduced or altered either in full or in part by anyone without consent from us or be passed to any individual or company not authorised by us.
- Any discrepancy in the drawing should be brought to the immediate attention of the architect.
- All dimensions are in millimeters and levels in meters.
- Dimensions to be followed as indicated and not to be scaled

PROJECT

NAME: PROPOSED ENGINEERING COLLEGE AT ARANNULU, PATHANAMTHITTA

CLIENT: Co-operative Academy of Professional Education (CoAPE)

CONSULTANT:



ACADEMIC BLOCK FIRST FLOOR PLAN AND SECTIONS PHASE - II

SHEET: A1	DWG NO. 3/8/4/6	REV. 1-12
SCALE: 1:200	DRAWN: Sathishkumar M	CHECKED: BALA
CAD TITLE:	DATE:	


ISSUED FOR: ☒ SCHEME ☐ TENDER ☐ INFORMATION ☐ APPROVAL ☐ CONSTRUCTION

ARCHITECTURE \* INTERIORS \* PLANNING \* ENGINEERING \* MANAGEMENT


PITHAVADIAN & PARTNERS

Chennai ■ Bangalore ■ Hyderabad ■ Cochin ■ Kolkata

33A, COLLEGE ROAD, CHENNAI - 600 006  
Ph: 2827 8361, 2827 3958/69 Fax: 2827 1053  
email: pithar@airtelmail.in  
website: www.pitharchitect.com

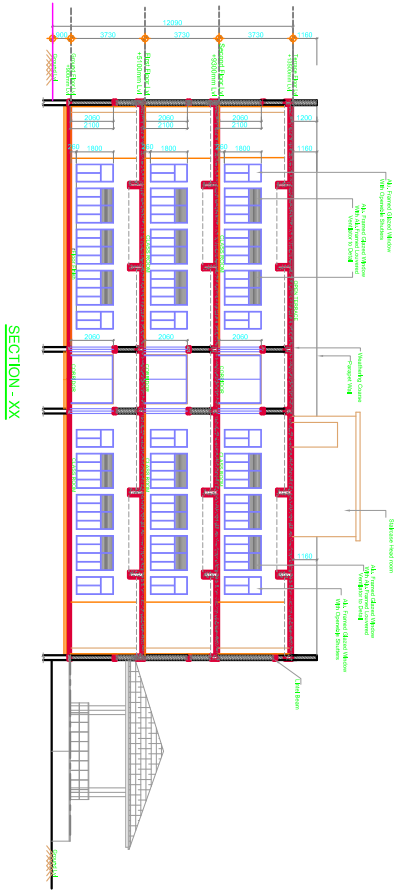

SECTION - XX

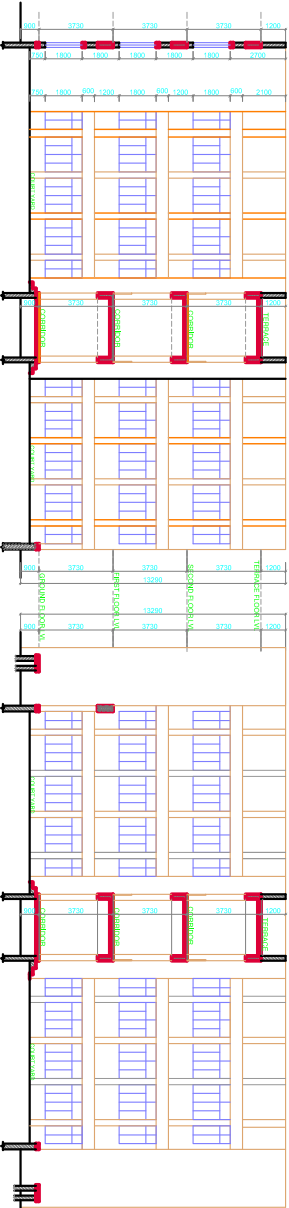

SECTION - XX-1

SECTION - XX-2



FIRST FLOOR PLAN