

LEGEND

REFERENCE		LEGEND	
	ROOM NO		G - GRANITE
	SIGHTING HEIGHT		SH - SHAGBAD
	VIT - VITRIFIED TILE		GL - GLAZED TILE
	FLOOR FINISH		CER - CERAMIC TILE
	WALL FINISH		

AREA STATEMENT

AREA - SQM. (SFT.)

SCHEDULE OF JOINERY

OPENING SIZE		DESCRIPTION	
TYPE	SIZE		
DOORS			
D0	2400	2700	1/4" FIRST CLASS DOUBLE SIGHTED GLASS DOOR
D1	2400	2700	1/4" DOOR FRAME WITH LAMINATED VENEER SHUTTER
D2	1800	2700	1/4" DOOR FRAME WITH LAMINATED VENEER SHUTTER
D3	1200	2700	1/4" DOOR FRAME WITH LAMINATED VENEER SHUTTER
D4	900	2700	FLUSH DOOR
D5	750	2100	FLUSH DOOR

WINDOWS

W1	900	1800	AL FRAMED GLAZED WINDOW WITH OPERABLE SHUTTERS
W2	1700	1800	AL FRAMED GLAZED WINDOW WITH OPERABLE SHUTTERS
W3	2915	1000	AL FRAMED GLAZED WINDOW WITH OPERABLE SHUTTERS
W4	3000	1800	AL FRAMED GLAZED WINDOW WITH OPERABLE SHUTTERS
W5	2015	1800	AL FRAMED GLAZED WINDOW WITH OPERABLE SHUTTERS
W6	2915	1800	AL FRAMED GLAZED WINDOW WITH OPERABLE SHUTTERS
W7	3700	1800	AL FRAMED GLAZED WINDOW WITH SLOING SHUTTERS

STRUCTURAL GLAZING

SS	1270	1200	AL FRAMED VENTILATOR
V	1000	600	AL FRAMED VENTILATOR

NOTES

- This drawing is sole property of Pithavadian and Partners' and must not be reproduced or altered either in full or in part by anyone without consent from us or be passed to any individual or company not authorised by us.
- Any discrepancy in the drawing should be brought to the immediate attention of the architect.
- All dimensions are in millimeters and levels in meters.
- Dimensions to be followed as indicated and not to be scaled

PROJECT

NAME:

PROPOSED ENGINEERING COLLEGE
AT ARANNULU PATHANAMTHITTA

CLIENT:

Co-operative Academy of Professional Education (Coape)

CONSULTANT:

DRAWING TITLE:

ACADEMIC BLOCK		JOB NO:	
GROUND FLOOR PLAN		DWG NO.	
AND ELEVATION		REV.	
PHASE - II		DATE	
		SCALE: 1:200	
		SHEET: A1	
		DATE	



CAD FILE:


ISSUED FOR: ☒ SCHEME ☐ TENDER ☐ INFORMATION ☐ APPROVAL ☐ CONSTRUCTION

ARCHITECTURE * INTERIORS * PLANNING * ENGINEERING * MANAGEMENT


PITHAVADIAN & PARTNERS

Chennai • Bangalore • Hyderabad • Cochin • Kolkata

33A, COLLEGE ROAD, CHENNAI - 600 005
Ph: 2827 8361, 2827 3958/69 Fax: 2827 1053
email: paparch@airtelmail.in
website: www.paparchitect.com

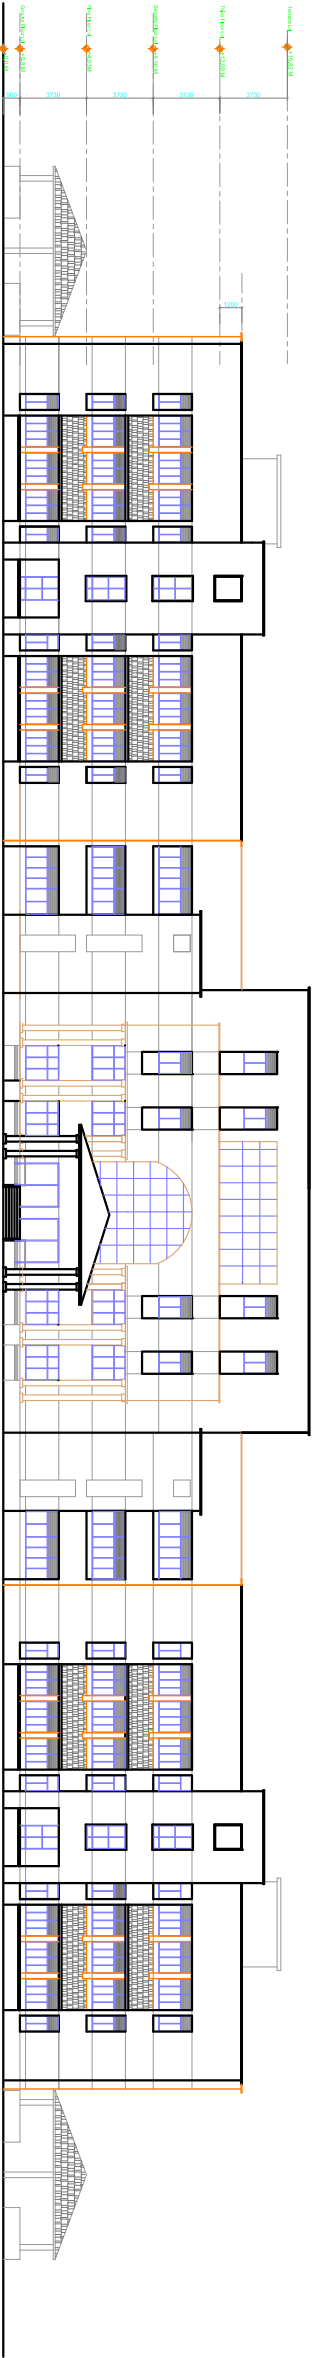

FRONT ELEVATION

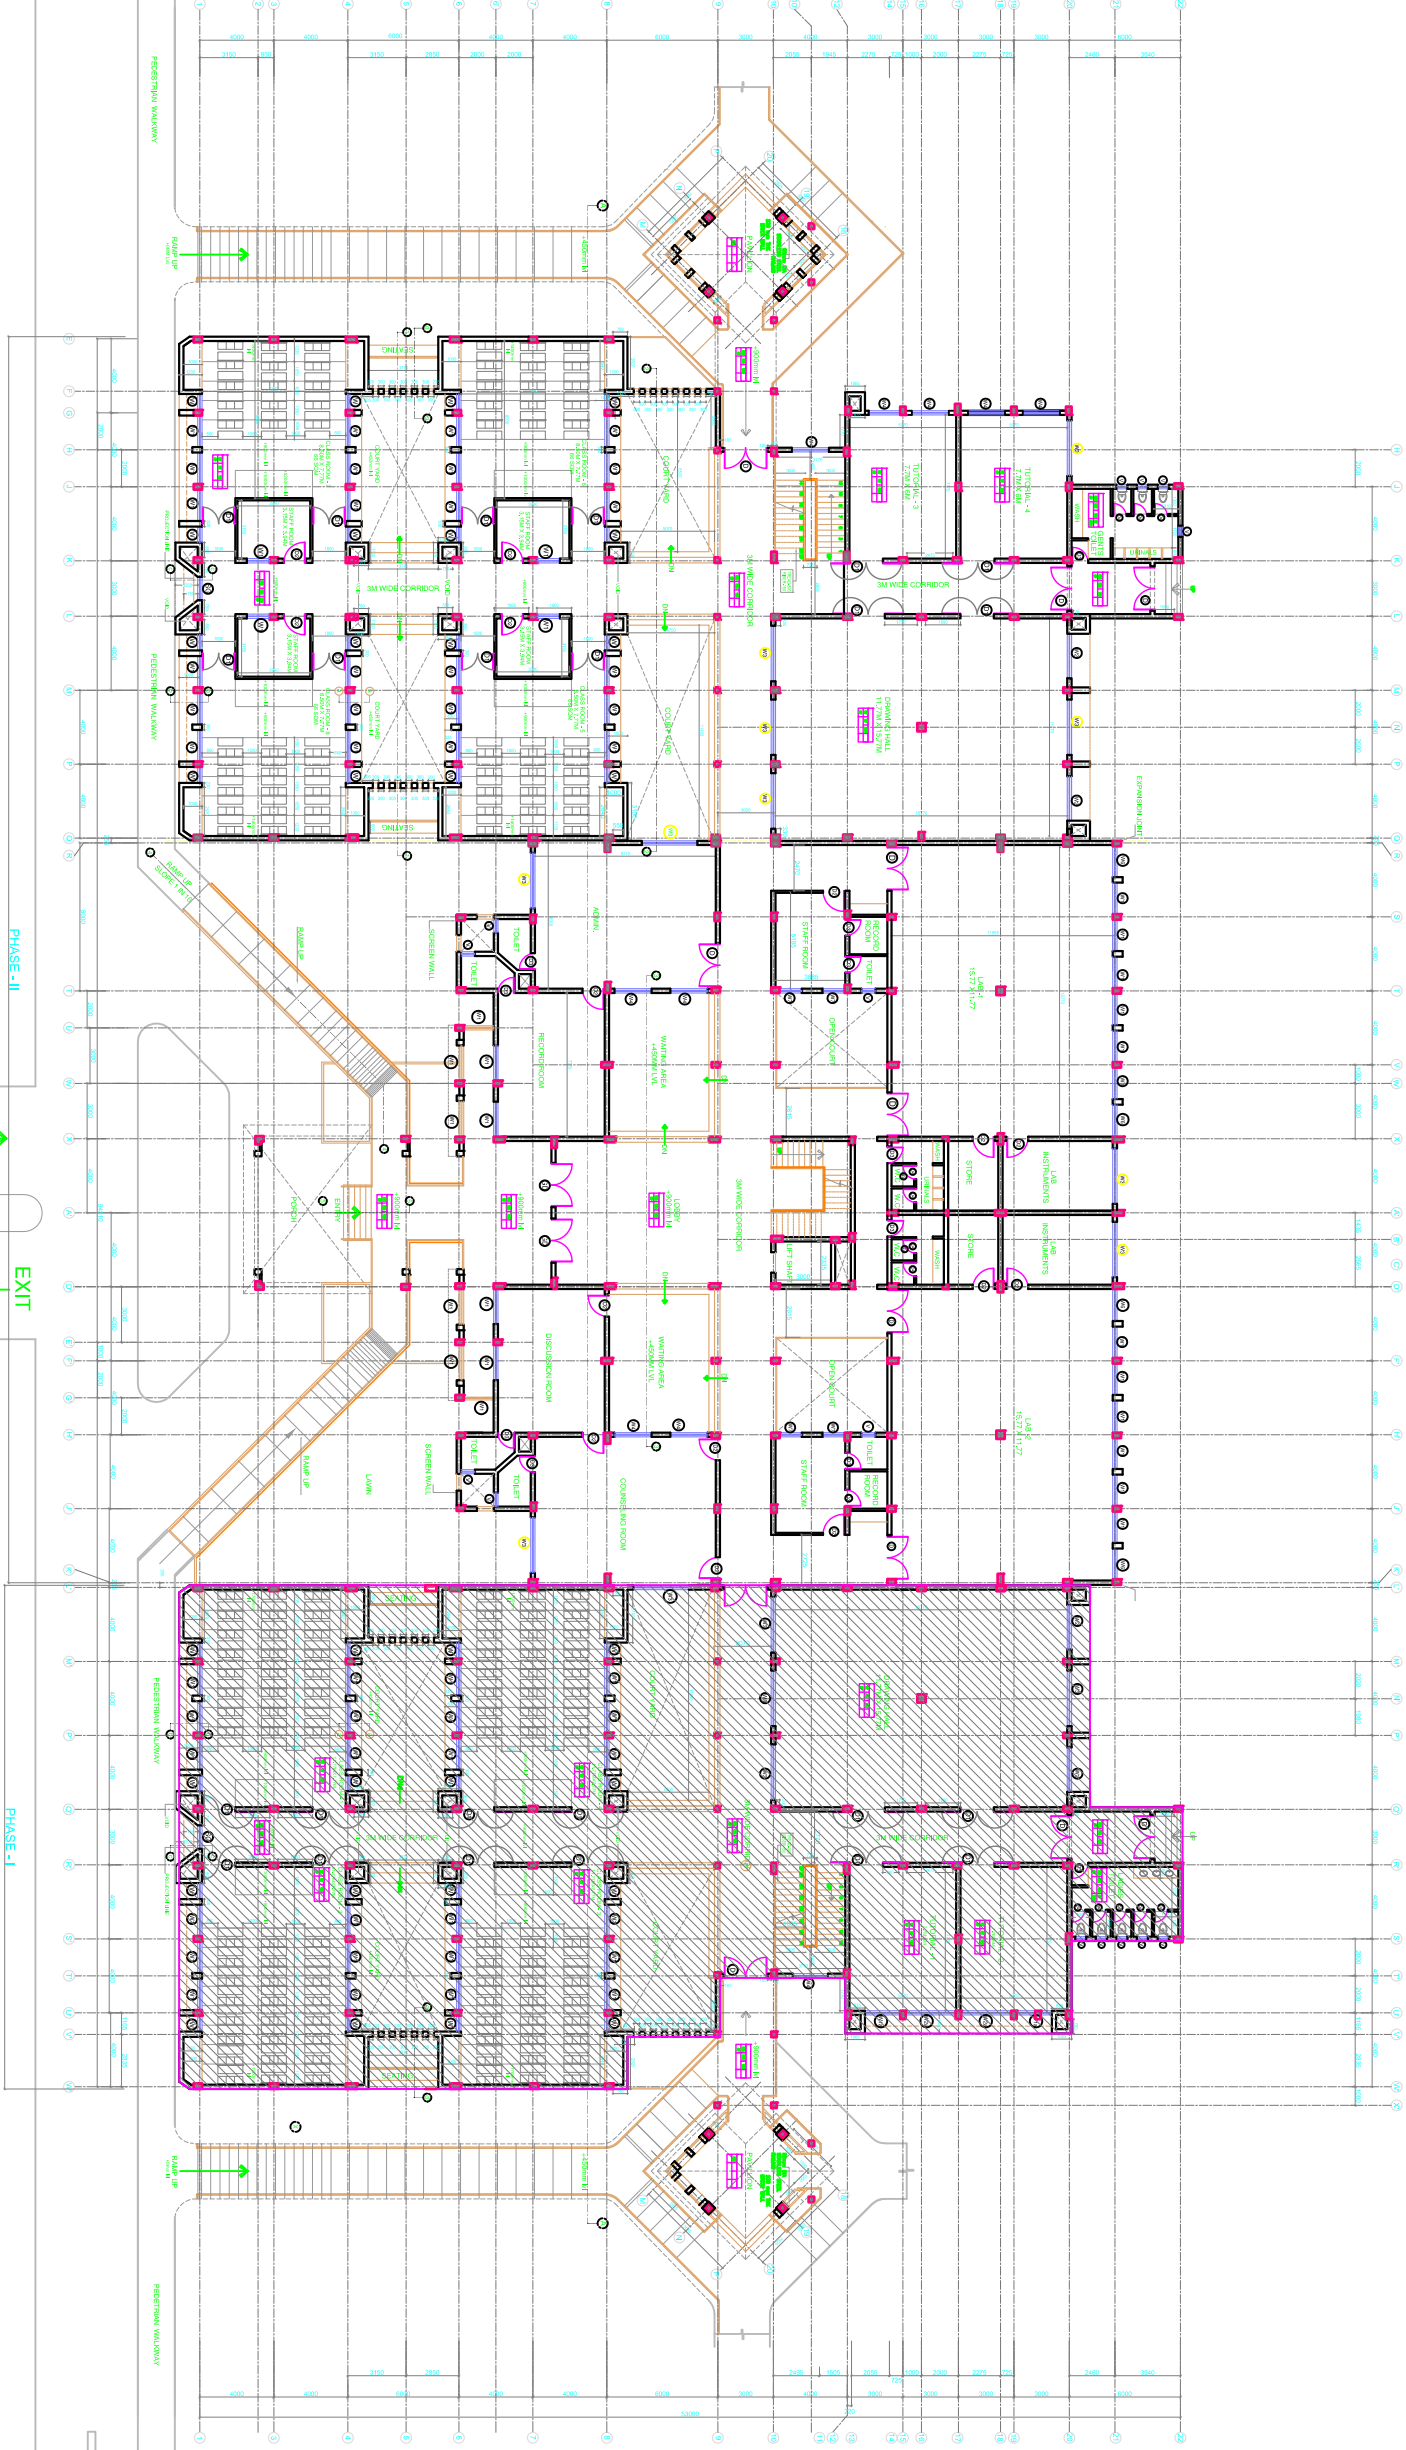

GROUND FLOOR PLAN