

REFERENCE

TIME	DOORS	N	DESCRIPTION
04:30	2400	2700	T.M. (FIRST CLASS) DOUBLE SHOT
05:00	2400	2700	T.M. DOOR FRAME WITH LAMINATE
05:01	1800	2700	T.M. DOOR FRAME WITH LAMINATE
05:22	1200	2700	T.M. DOOR FRAME WITH LAMINATE
05:33	900	2700	FLUSH DOOR
05:44	750	2100	FLUSH DOOR

7/21	1700	1800	AL FRAMED GLAZED WINDOW WITH OPERABLE SHUTTERS
7/22	2915	1800	AL FRAMED GLAZED WINDOW WITH OPERABLE SHUTTERS
7/23	3000	1800	AL FRAMED GLAZED WINDOW WITH OPERABLE SHUTTERS
7/24	2015	1800	AL FRAMED GLAZED WINDOW WITH OPERABLE SHUTTERS
7/25	2915	1800	AL FRAMED GLAZED WINDOW WITH SLUNG SHUTTERS
7/27	3700	1800	AL FRAMED GLAZED WINDOW WITH SLUNG SHUTTERS

VENTILATORS		
/	1000	600
		AL FRAMED VENTILATION


Any discrepancy in the drawing should be brought to the immediate attention of the Architect.

All dimensions in millimeters and levels in meters.

Dimensions to be followed as indicated and not to be scaled

PROPOSED ENGINEERING COLLEGE
AT ARANIMULA, PATHANAMTHITTA.

Co-operative Academy of Professional Education (CAPE)

DRAWING TITLE:		JOB NO.:	
 SHEET: A1		DWG NO.: 318.4.8 RE:	
DATE: 11.80		- 1 - - 4 -	
ACADEMIC BLOCK THIRD FLOOR PLAN PHASE - II		DRAWN: S. Sathya CHECKED: P. Ravi DATE:	


ARCHITECTURE * INTERIORS * PLANNING * ENGINEERING * MANAGEMENT

PITHAVADIAN & PARTNERS

Chennai ■ Bangalore ■ Hyderabad ■ Cochin ■ Kolkata

33A, COLLEGE ROAD, CHENNAI - 600 006

email: paparch@aitelmail.in
website: www.paparchitect.com

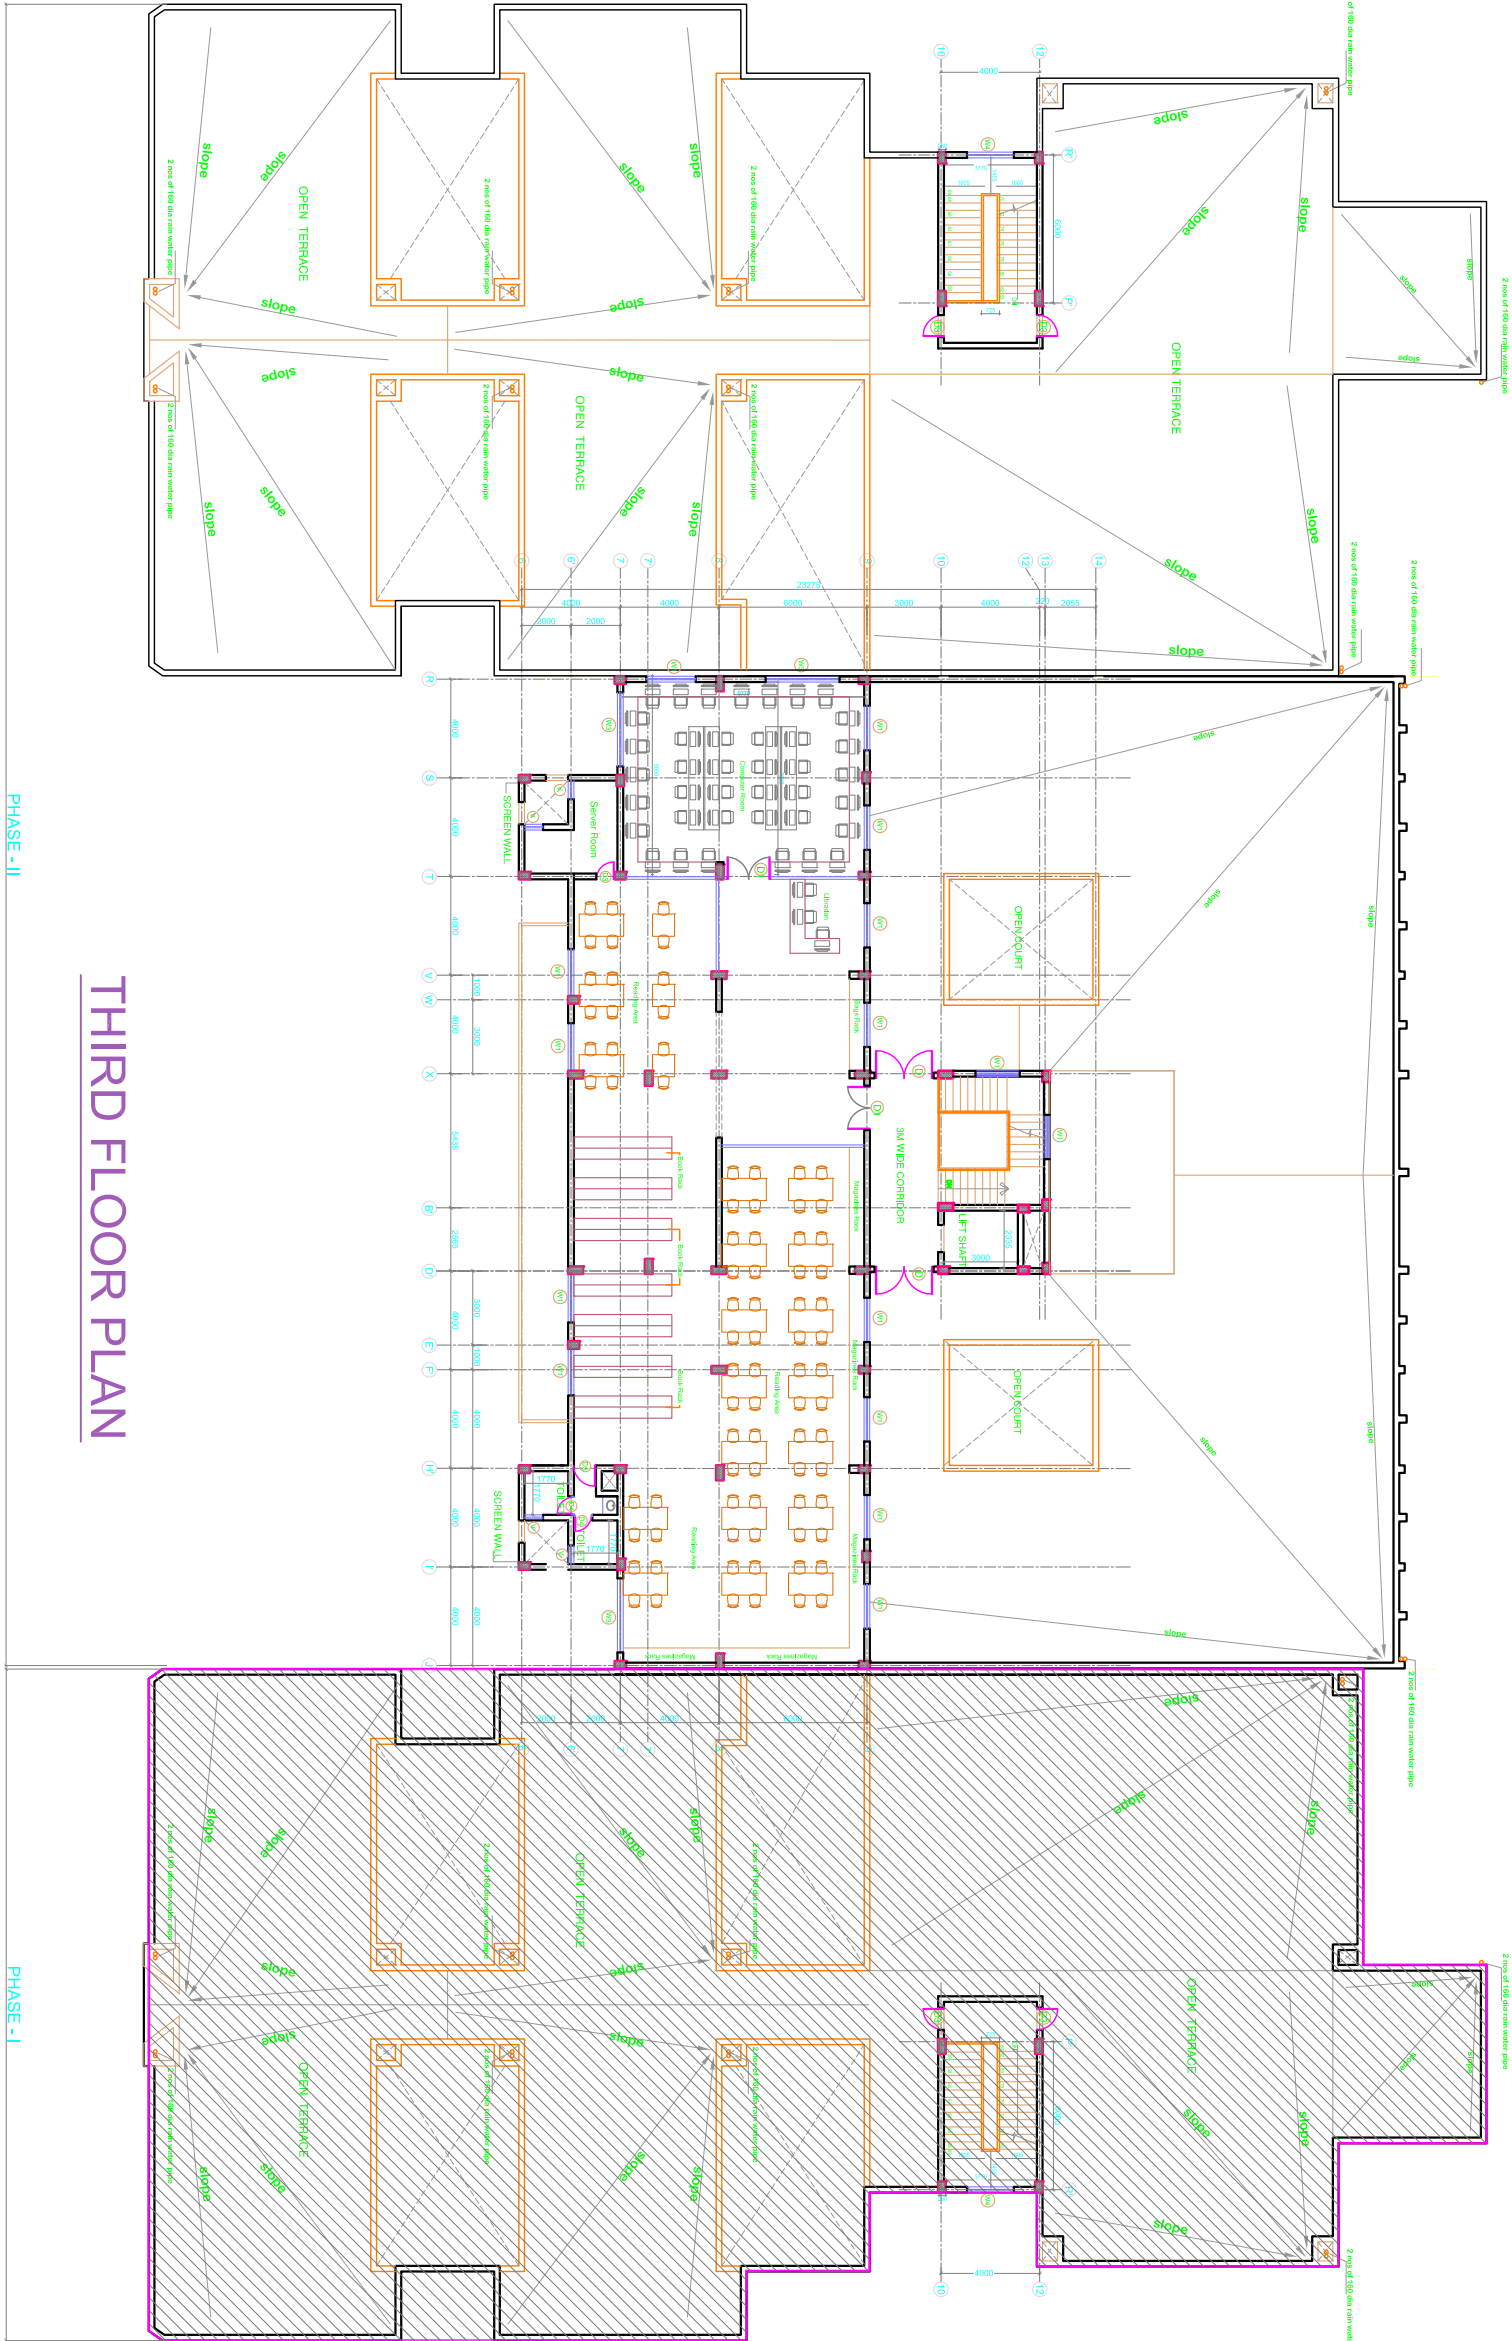

THIRD FLOOR PLAN

PHASE - II

PHASE - I