

SL.	SYMBOL	DESCRIPTION	QUANTITY
01		3 nos 6A Sockets controlled by 1 no.16A Switch (UPS Socket)	36 Nos
02		300MM SWEEP EXHAUST FAN (65W)	01Nos
03		UPS 12 WAY DB	02Nos
04		UPS 6 WAY DB	01Nos
05			
06			
07			
08			
09			
10			
11			

GENERAL NOTES

FOR CONTRACTOR

FOR CONSULTANT

FOR CLIENT

M.R. THAMPI  
CHIEF CONSULTANT  
FOR ANANTHAPURI CONSULTANTS

PROJECT


CAPE KIDANGOOR

TITLE PROJECT LAB & MTech Research LAB PHYSICAL  
MAIN BLOOCK FIRST FLOOR

DRAWING STATUS: GOOD FOR CONSTRUCTION

RO	-	
REV.	DATE	REMARKS
DESIGNED BY:	VIGNESH	CHEKED BY: SHIBIN
APPROVED:	MRT	
PROJECT NO.	DWG NO.	DATE: 11.01.2016

**ANANTHAPURI CONSULTANTS**  
ENGINEERING DESIGN CONSULTANTS  
SERA-36, 2nd FLOOR, BEHIND CENTRAL STADIUM,  
NEAR ADHYAPAKA BHAVAN,  
THIRUVANANTHAPURAM - 1  
PH: 0471 - 2321656/ananthapuriconsult@gmail.com

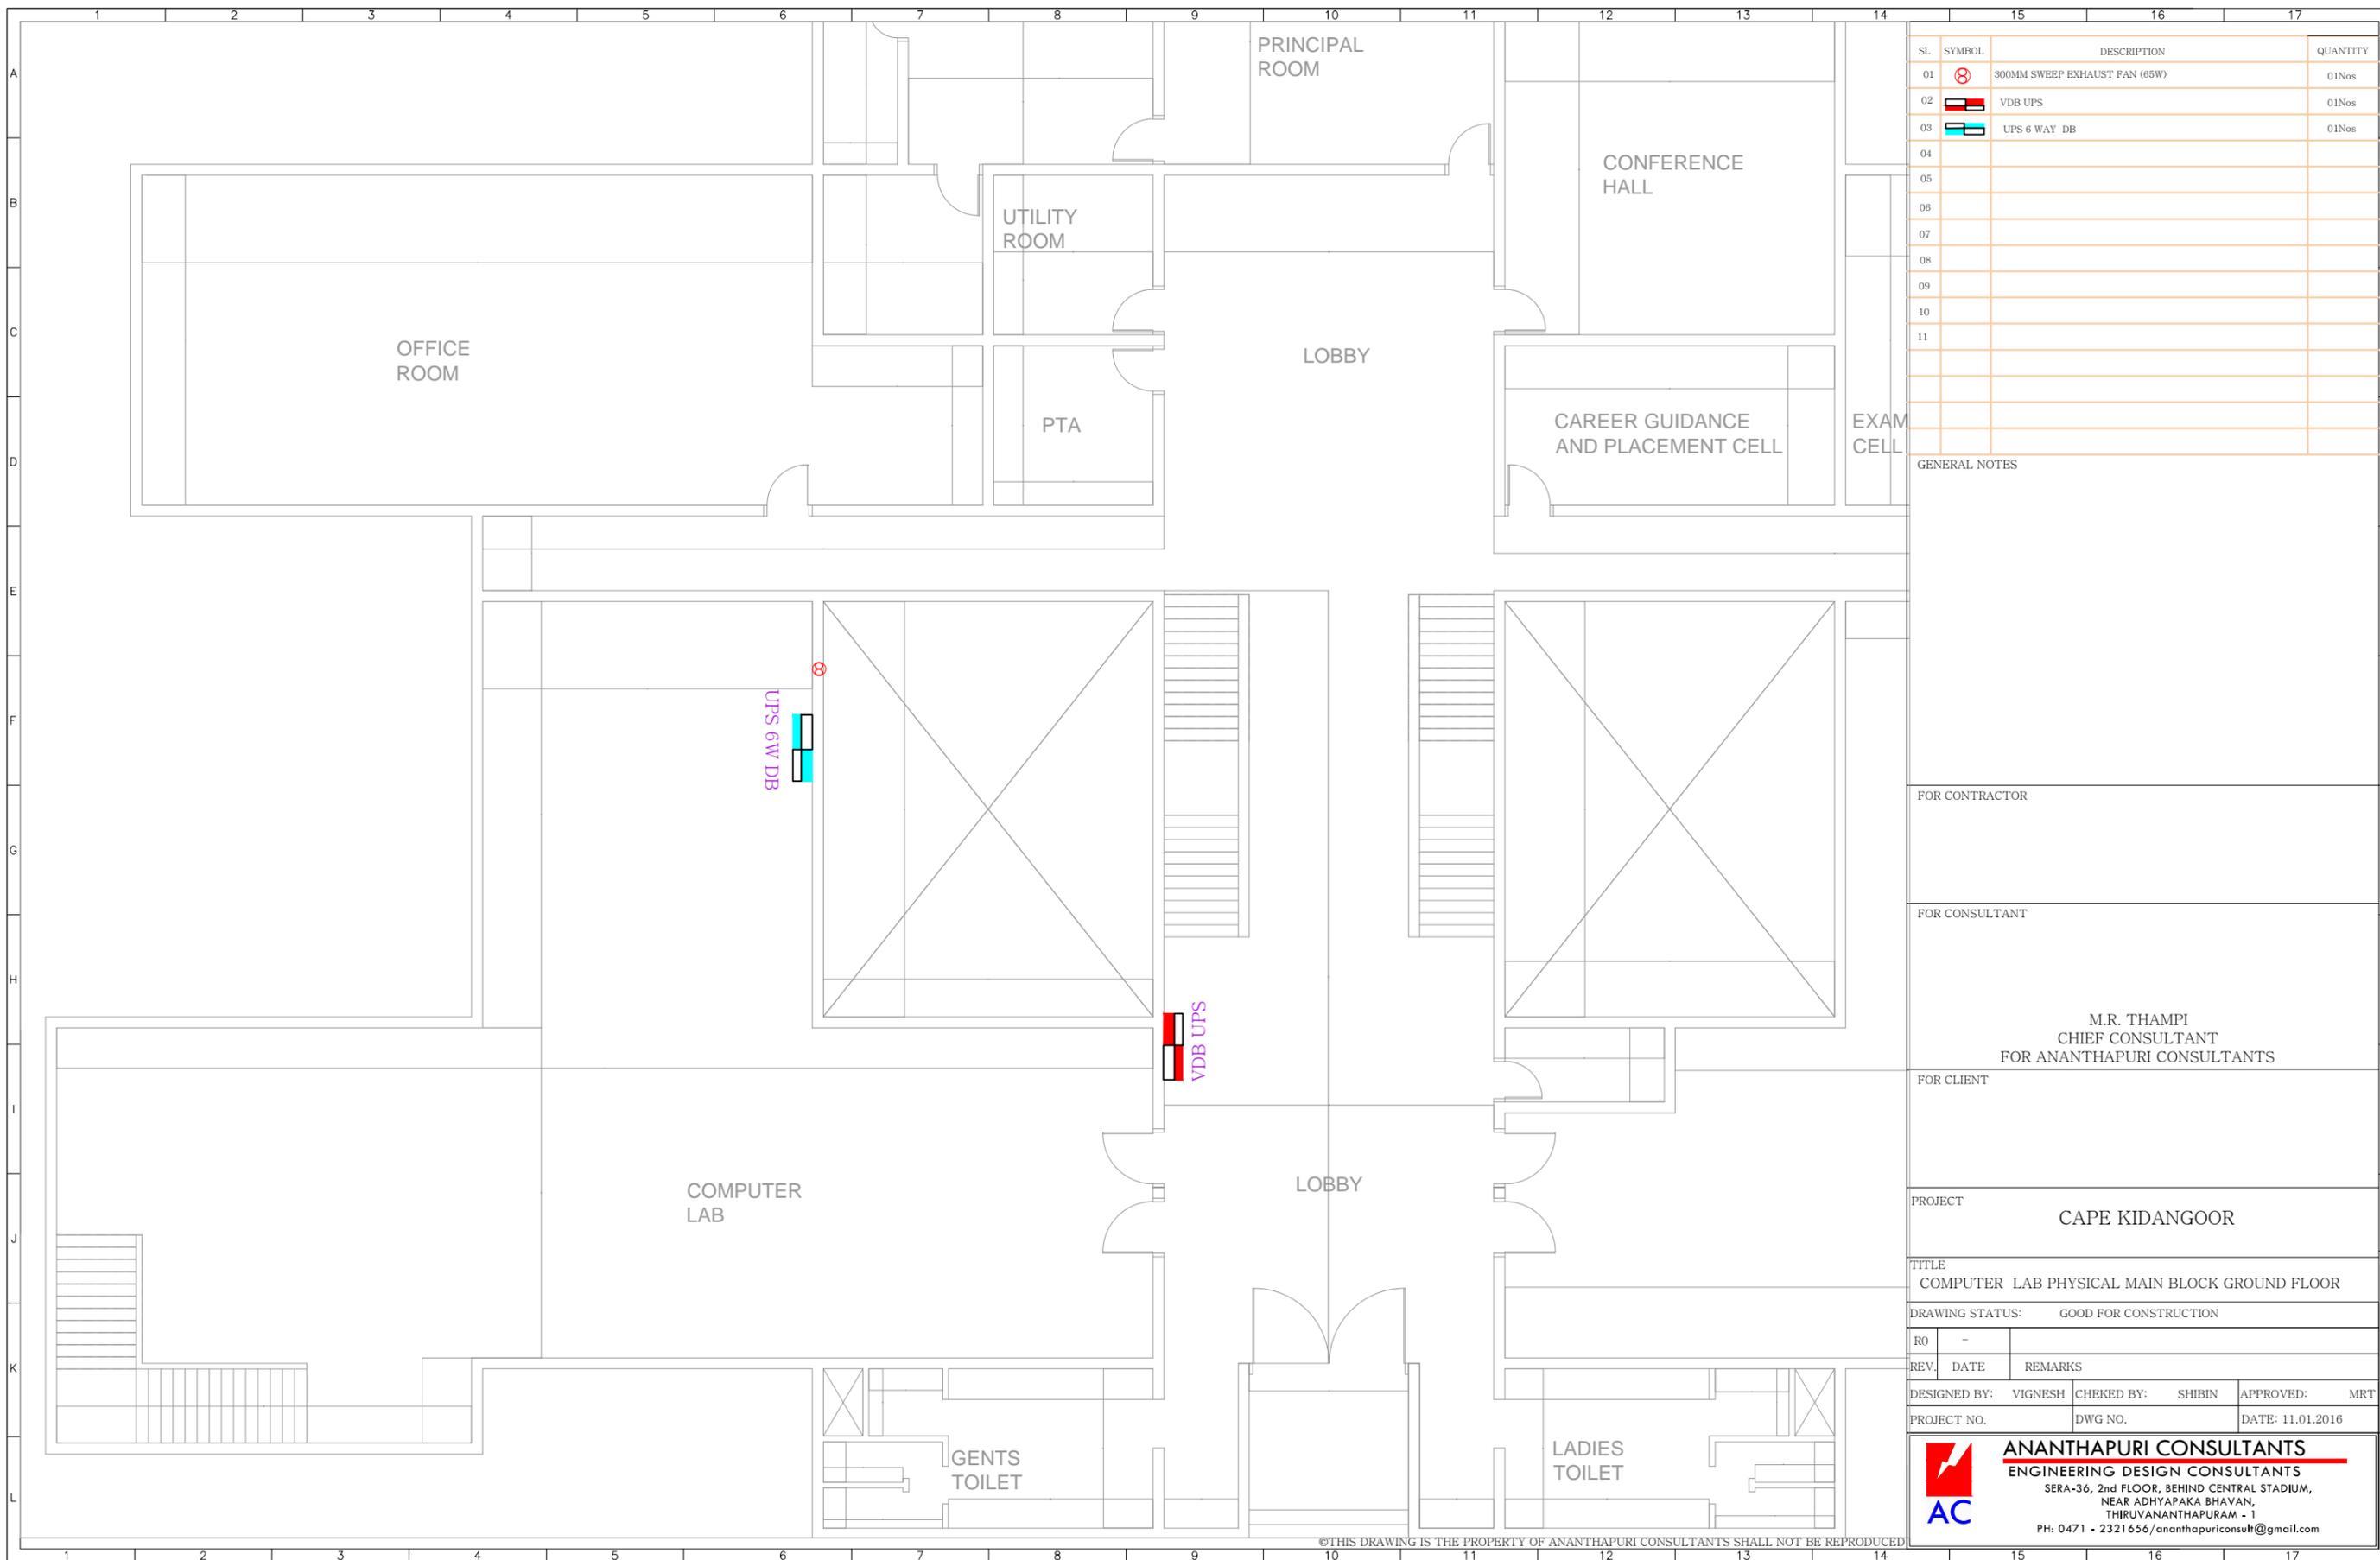

SL	SYMBOL	DESCRIPTION	QUANTITY
01		300MM SWEEP EXHAUST FAN (65W)	01Nos
02		VDB UPS	01Nos
03		UPS 6 WAY DB	01Nos
04			
05			
06			
07			
08			
09			
10			
11			

GENERAL NOTES

FOR CONTRACTOR

FOR CONSULTANT

FOR CLIENT

M.R. THAMPI  
CHIEF CONSULTANT  
FOR ANANTHAPURI CONSULTANTS

PROJECT

CAPE KIDANGOOR

TITLE

COMPUTER LAB PHYSICAL MAIN BLOCK GROUND FLOOR

DRAWING STATUS: GOOD FOR CONSTRUCTION

REV.	DATE	REMARKS
R0	-	

DESIGNED BY: VIGNESH    CHECKED BY: SHIBIN    APPROVED: MRT

PROJECT NO.    DWG NO.    DATE: 11.01.2016

**ANANTHAPURI CONSULTANTS**  
ENGINEERING DESIGN CONSULTANTS  
SERA-36, 2nd FLOOR, BEHIND CENTRAL STADIUM,  
NEAR ADHYAPAKA BHAVAN,  
THIRUVANANTHAPURAM - 1  
PH: 0471 - 2321656/ananthapuriconsult@gmail.com

©THIS DRAWING IS THE PROPERTY OF ANANTHAPURI CONSULTANTS SHALL NOT BE REPRODUCED