


FRONT ELEVATION A

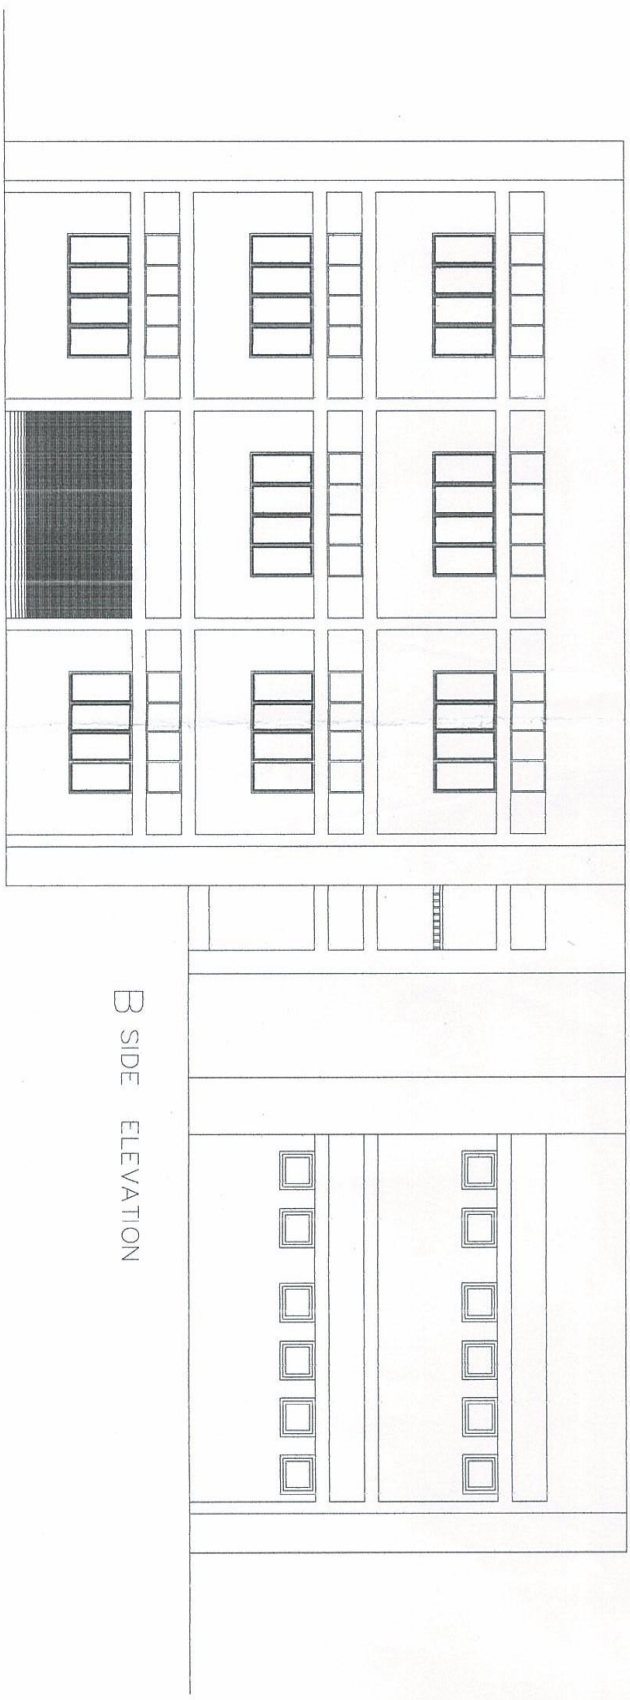

B SIDE ELEVATION