


PRODUCED BY AN AUTODESK EDUCATIONAL PRODUCT

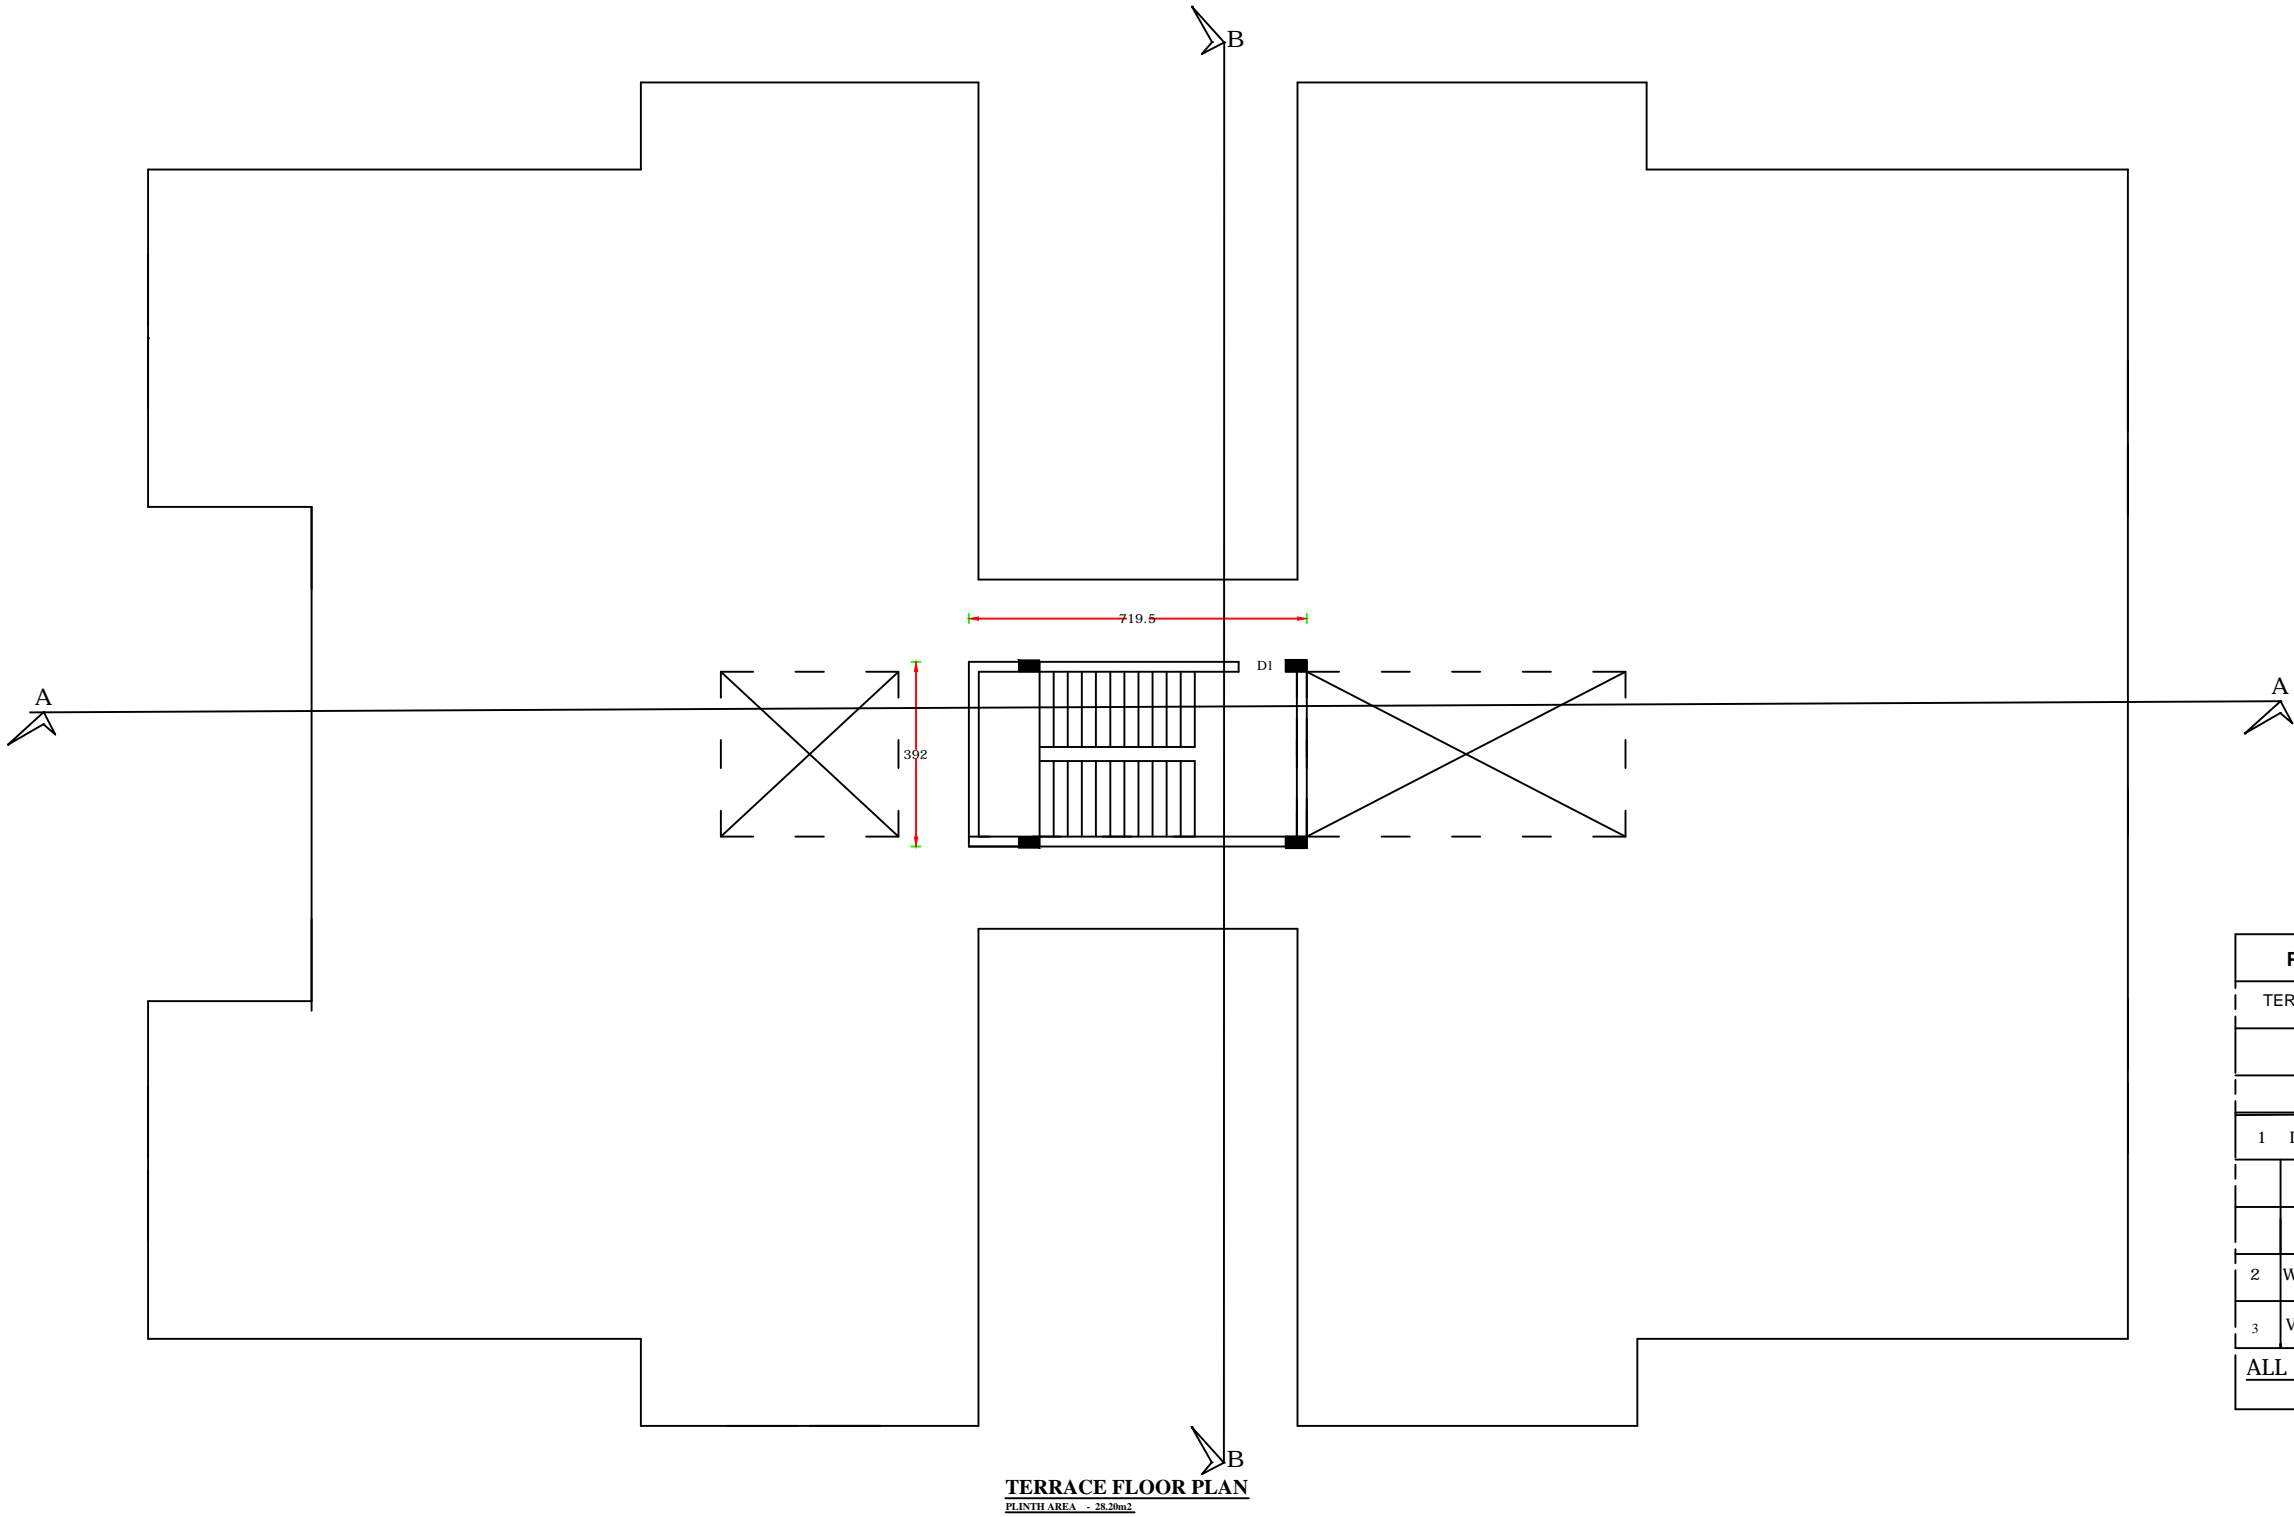

| PLINTH AREA STATEMENT | | | |
|---------------------------|------------|---------|---------|
| TERRACE FLOOR | | 28.20M² | |
| | | | |
| INDEX | | | |
| 1 | DOOR | D | 150X210 |
| | | D1 | 100X210 |
| | | D2 | 80X210 |
| 2 | WINDOW | W | 150X120 |
| 3 | VENTILATOR | V | 120x80 |
| ALL DIMENSIONS ARE IN CM. | | | |
| SCALE - 1: 100 | | | |

PLAN OF PROPOSED DEPARTMENT BLOCK NO. V
AT COLLEGE OF ENGINEERING THALASSERY IN R.S. NO. WARD NO. 6 OF ERANHOLI PANCHAYAT

PRODUCED BY AN AUTODESK EDUCATIONAL PRODUCT